

# Wastewater - Construction Permit Application Wastewater Facilities - Industrial (D-1970)

version 2.0

(Submission #: HP2-T98H-QZJ1V, version 1)

## Details

---

**Submission ID** HP2-T98H-QZJ1V  
**Submission Reason** New  
**Status** Submitted

## Fees

---

**Fee** \$800.00  
**Payments/Adjustments** \$0.00  
**Balance Due** \$800.00 (Due)

## Form Input

---

### Submittal Details

**Is this a Delegated Review Project submittal?**  
No

**Will the flow from this project go to a POTW?**  
No

**Project Name**  
Haile Gold Mine Contact Wastewater Treatment Facility

**Project Description - Wastewater**  
See Attached

**Specific Wastewater Project Type**  
WWTF Upgrade (modification)

### Initial Owner

**Initial Owner [Time of Application]**

**Prefix**

NONE PROVIDED

**First Name**

NONE PROVIDED

**Last Name**

NONE PROVIDED

**Title**

NONE PROVIDED

**Organization Name**

Haile Gold Mine

**Phone Type**

Business

**Number**

803-475-1220

**Extension**

**Email**

scott.mcdaniel@oceanagold.com

**Fax**

NONE PROVIDED

6911 Snowy Owl Road

Kershaw, SC 29067

USA

**Is the final owner the same as the initial owner?**

Yes

**Additional Contacts**

**Entity Responsible for Final Operation & Maintenance of System - Wastewater**

**Prefix**

NONE PROVIDED

**First Name**

NONE PROVIDED

**Last Name**

NONE PROVIDED

**Title**

NONE PROVIDED

**Organization Name**

Haile Gold Mine

**Phone Type**

Business

**Number**

803-475-1220

**Extension**

**Email**

scott.mcdaniel@oceanagold.com

**Fax**

NONE PROVIDED

6911 Snowy Owl Road

Kershaw, SC 29067

USA

## Design Engineer

**Prefix**

NONE PROVIDED

**First Name**

Sam

**Last Name**

Billin

**Title**

NONE PROVIDED

**Organization Name**

HAILE GOLD MINE INC

**Phone Type**

Business

**Number**

775-777-8003

**Extension****Email**

Sam.Billin@linkan.biz

**Fax**

NONE PROVIDED

2720 Ruby Vista Drive

Elko, NV 89801

US

**S.C. Registration Number (Design Engineer):**

38192

**Is the Construction Engineer the same as the Design Engineer?**

Yes

**Are there additional design engineers?**

No

**LLR Licensing Lookup**

[Engineers and Land Surveyors - Licensee Lookup](#)

**Wastewater Facility Contact****First Name**

Scott

**Last Name**

McDaniel

**Title**

Environmental Manager

**Organization Name**

OceanaGold - Haile Operation

**Phone Type**

Business

**Number**

803-475-2943

**Extension****Email**

scott.mcdaniel@oceanagold.com

6911 Snowy Owl Road

Kershaw, SC 29067

USA

## Site Information

**Project Location**

6911 Snowy Owl Road

Kershaw, SC 29067

**Site County**

Lancaster

**Site Location**

34.59853929669307,-80.5346581541842

**Project Details**

**Is this project part of a phased project?**

No

**Is this project a revision to a previously permitted project?**

Yes

**Permit Number**

SC0040479

**Date Approved**

12/01/2013

**Project Name (if different)**

NONE PROVIDED

**Is this application being submitted based on an Order issued by DHEC?**

No

**Is this application being submitted based on a Schedule of Compliance issued by DHEC?**

No

**Will this project cross a waterbody (e.g. river, creek)?**

No

**Are Wastewater Standard Specifications approved by the Department being used by this project?**

No

**Wastewater Systems**

**Wastewater System Types**

Process/Industrial

**Project Average Design Flow**

For domestic contributions to wastewater projects, this is based on Reg. 61-67, Appendix A. For other projects, the flow is determined based on design capacity of the component(s) being installed. If the treatment system has already accounted for the flow, the flow for the project will be zero (0). Calculations should be submitted to document the flow.

**Project Average Design Flow (GPD)**

1728000

**Treatment System Average Design Flow (GPD)**

Provide the average design capacity of the treatment plant in gallons per day (GPD).

**Treatment System Average Design Flow (GPD)**

1728000

**Name of Facility Treating the Wastewater**

NONE PROVIDED

**NPDES/ND Number of Facility**

NONE PROVIDED

**Has a Preliminary Engineering Report already been approved for this project?**

No

**Was a NPDES/ND application submitted?**

No

## Disposal Sites

Effluent Disposal Site (Description)	Sludge Disposal Site (Description)
Haile Gold Mine	Tailing Storage Facility

## Required Documents

### Standard Submittal

The below items must be included along with a Standard Submittals. These items should be uploaded using the attachment tool.

- 1) A transmittal letter outlining the submittal package.
- 2) The signed and sealed plans and the construction specifications. Specifications may be omitted if approved standard specifications are already on file with DHEC.
- 3) One (1) set of the appropriate design calculations (e.g., flow calculations, pump station calculations, pump curve, etc.).
- 4) Construction easements, unless the project owner has the right of eminent domain.
- 5) A letter(s) from the entity providing wastewater treatment stating their willingness and ability to serve the project, (state the flow, number of lots, etc.), including pretreatment permits, if applicable.
- 6) A letter(s) from the entity agreeing to be responsible for the operation and maintenance (O&M) of the systems.

NOTE: Other approvals may include 208 (wastewater only) and OCRM CZC Certification, and navigable waterway permitting. To expedite the project review, the 208 and OCRM CZC Certification may be included with the project submittal.

One hard copy of signed and sealed plans must also be submitted.

### Required Documents

[CWTP 2020 Application\\_09102020.pdf - 09/16/2020 10:32 AM](#)

#### Comment

NONE PROVIDED

## Signatures

### Signature Instructions

Applications. All permit applications shall be signed as follows:

(1) For a corporation: by a responsible corporate officer. For the purpose of this section, a responsible corporate officer means:

(i) A president, secretary, treasurer, or vice-president of the corporation in charge of a principal business function, or any other person who performs similar policy or decision-making functions for the corporation, or

(ii) The manager of one or more manufacturing, production, or operating facilities, provided, the manager is authorized to make management decisions which govern the operation of the regulated facility including having the explicit or implicit duty of making major capital investment recommendations, and initiating and directing other comprehensive measures to assure long term environmental compliance with environmental laws and regulations; the manager can ensure that the necessary systems are established or actions taken to gather complete and accurate information for permit application requirements; and where authority to sign documents has been assigned or delegated to the manager in accordance with corporate procedures.

(2) For a partnership or sole proprietorship: by a general partner or the proprietor, respectively; or

(3) For a municipality, State, Federal, or other public agency or public facility: By either a principal executive officer, mayor, or other duly authorized employee or ranking elected official. For purposes of this section, a principal executive officer of a Federal agency includes:

(i) The chief executive officer of the agency, or

(ii) A senior executive officer having responsibility for the overall operations of a principal geographic unit of the agency (e.g., Regional Administrator, Region IV, EPA).

This application must be certified by the owner, the design engineer(s) and the construction/certifying engineer responsible for this project. A signature page may be obtained through the below link and attached.

[Signature Page](#)

**Signature**

CWTP DHEC1970 signed.pdf - 09/16/2020 10:47 AM

**Comment**

NONE PROVIDED

**Fees****Sewer Systems (DRP)**

No

**Sewer System**

Not Applicable

ONLY identify one design flow for fee purposes.

**Treatment Systems < 1.0 MGD**

Not Applicable

**Treatment Systems >= 1.0 MGD**

Expansion

**Pretreatment System**

Not Applicable

**Fees**

---

**Treatment Systems >= 1.0 MGD: Expansion**

800

**Total Fee**

800

**Status History**

---

	User	Processing Status
9/16/2020 10:09:35 AM	Scott McDaniel	Draft
9/16/2020 10:49:08 AM	Scott McDaniel	Submitted



September 10, 2020

Byron Amick  
S.C. Dept. of Health and Environmental Control  
NPDES Administration Section  
2600 Bull Street  
Columbia, SC 29201

RE: Construction Application for Modifications to Contact Wastewater Treatment Plant (CWTP)  
NPDES Permit Number SC0040479

Dear Mr. Amick:

Enclosed are the construction documents required for modifications to the Contact Wastewater Treatment Plant (CWTP) under NPDES Permit Number SC0040479.

In compliance with the regulations outlined in the NPDES regulations, please find enclosed:

- a) Cooling Water Intake Disclosure Statement (below)
- b) EPA Form 3510-2C (8-90) Application for Permit to Discharge Wastewater
- c) Process Description (stamped by Sam Billin - SC Licensed PE - 38192)
  - a. Description
  - b. Reagent Dosing Details
  - c. Flow Diagrams
  - d. P&ID Diagrams
  - e. SDS Sheets on Reagents
- d) NPDES Effluent Limits
- e) EPA Form 3510-1 (8-90) General Information Statement
- f) EPA Form 3510-2D (8-90) New Sources and New Discharge Locations
- g) DHEC Bureau of Water Sludge Disposal Statement
- h) DHEC Bureau of Water Location Statement
- i) Mixing Zone Request for Surface Water Discharges

**Cooling Water Intake Disclosure Statement:**

Haile Gold Mine does not use or intake cooling water into the Contact Wastewater Treatment process.

If you have any questions, please contact me at 803 475-1220 or [scott.mcdaniel@oceanagold.com](mailto:scott.mcdaniel@oceanagold.com).

Sincerely,

A handwritten signature in blue ink, appearing to read "Scott McDaniel", is written over a horizontal line.

Scott McDaniel  
Environmental Manager

cc. Anastasia Shaw  
File

# OCEANA GOLD

## *ENGINEERING DESIGN CHANGES*

### *STAGE 0*

Prepared for:



August 2020

Prepared by:

**Linkan**

ENGINEERING  
2720 Ruby Vista Drive  
Suite 101  
Elko, NV 89801  
775.777.8003

## TABLE OF CONTENTS

1.0	INTRODUCTION .....	1-1
1.1	Discussion .....	1-1
2.0	PROCESS DESCRIPTION .....	2-1
3.0	CHEMICAL DOSING REQUIREMENTS.....	3-1
3.1	Sodium Hypochlorite .....	3-1
3.2	Calcium Oxide (Quick Lime).....	3-1
3.3	Ferric Chloride .....	3-1
3.4	TMT-15 .....	3-1
3.5	Polymer .....	3-1
3.6	Sodium Metabisulfite .....	3-1
4.0	DRAWINGS .....	4-1
5.0	SDS SHEETS .....	5-1

## LIST OF APPENDICES

A	DRAWINGS
B	SDS SHEETS

## LIST OF ACRONYMS AND ABBREVIATIONS

CWTP	Contact Water Treatment Plant
Fe	Iron
gpd	Gallons per Day
KMnO <sub>4</sub>	Potassium Permanganate
MF	Microfilter
mg/L	Milligrams per Liter
Mn	Manganese
NaMnO <sub>4</sub>	Sodium Permanganate
NaOCl	Sodium Hypochlorite
PFD	Process Flow Diagram
pH	Hydrogen Potential
s.g.	Specific Gravity
s.u.	Standard Units
Tl	Thallium
TSS	Total Suspended Solids

# 1.0 INTRODUCTION

This report will address the proposed changes and will be presented with the following structure:

Section 1 – Presents a discussion of the proposed changes.

Section 2 – Presents the proposed process description.

Section 3 – Presents the chemical dosing requirements.

Section 4 – Presents process-associated drawings.

Section 5 – Presents SDS sheets for all chemicals that are proposed for use.

## 1.1 Discussion

This report presents proposed changes to the Oceana Gold Haile CWTP in support of their initiative to reduce thallium (Tl) levels in their plant discharge. These changes are based upon bench-scale tests that were performed in June 2020 by Linkan Engineering (Linkan) on the CWTP feed water, the results of which were very favorable.

The tests included oxidation of the water by chemical means for iron (Fe) and manganese (Mn) removal, and this mechanism proved beneficial in the removal of Tl. Oxidation of aqueous Fe and Mn is an electrochemical process in which each metal reacts with oxygen occurring either naturally or as a chemically bound form. This reaction between the metal and the oxygen forms a hydrated species. This occurs in a 2-step mechanism in which there is an anodic dissolution of the aqueous metal, which loses electrons and becomes ionic and soluble in water. This is then followed by a cathodic reduction of oxygen, where it reacts with water and the available electrons lost from the metal, and this reaction yields hydroxide ions. These hydroxide ions then react with the metal ions and form metal hydroxides, which eventually become super-saturated in solution and begin to precipitate out as solid masses. This precipitation, especially of Mn, provides Tl removal through co-precipitation mechanisms including inclusions, occlusions, and adsorptions into the forming crystal structures. These precipitated masses can then be removed via sedimentation and filtration, both of which the Haile CWTP has in current operation.

The oxidant proposed for use is sodium hypochlorite (NaOCl), with either potassium permanganate (KMnO<sub>4</sub>) or sodium permanganate (NaMnO<sub>4</sub>) being appropriate substitutions, as determined by the bench-scale test results. Each of these chemicals will have residuals controlled by way of the addition of a reducing agent, with sodium metabisulfite being proposed due to its high efficiency to neutralize these oxidants and thereby safeguard downstream ecosystems from their effects. The treatment for Tl at the Haile CWTP is based upon the aforementioned chemical processes, the details of which are included in the following sections of this report:

## 2.0 PROCESS DESCRIPTION

The proposed Haile CWTP water treatment process is described in the following section. It should be noted that all of the proposed treatment components have been used successfully on an industrial scale for the contaminants of concern noted at the Haile facility, with none of them being novel or experimental in any way. The science behind each proposed component is well understood and has been validated over years of application in facilities worldwide.

Influent to the process will be obtained at the discharge of the plant feed pond (Pond A-19), at which point it is proposed that sodium hypochlorite will be introduced into the plant feed piping at a dose of 15 - 25 mg/L. This chemical will ideally be injected just upstream of the CWTP feed water delivery pump, and therefore use the pump energy to efficiently disperse the chemical into the feed water.

Calcium hydroxide (slaked lime) will be introduced into the Stage 1 Reaction Tank to maintain a pH of 8.7 plus or minus 0.2 standard units (s.u.). Ferric chloride will also be added as a coagulant into the Stage 1 Reaction Tank at a dose of 15 mg/L to provide available iron to form hydrous ferric oxide (HFO) floc.

The water will then be conveyed via gravity transfer into the Stage 1 MultiFlo unit where some sedimentation will occur of the precipitated species. The supernatant will then be conveyed via gravity to the Second Stage Reaction Tank where a precipitant chemical will be administered. The proposed precipitant is an organo-sulfide chemical manufactured by Evonik Industries that has been labeled with the trade name of 'TMT-15'. This product forms sulfide-metal bonds, which chelate the metals out of solution. Specifically, it is a trimercaptotriazine that has a cyclic structure affording it its stability, and which also imparts its eco-friendly qualities, as it does not degrade and remobilize toxic metals or form harmful decomposition byproducts. The cyclic structure of the molecule has 3 equidistantly spaced sulfide atoms instead of the single atom in most other inorganic and organic precipitant chemicals, which allows it to be a more efficient metal scavenger, per equivalent dose, than its industry counterparts.

Once again, the water is conveyed via gravity, entering the Lamella Clarifier where it is proposed to be injected with approximately 4 mg/L of high molecular weight, an anionic polymer that will agglomerate a significant amount of the remaining precipitated masses. These agglomerates will form 3-dimensional structures of increasing size, whereupon at a certain size gravity will act upon them and they will settle out of solution as governed by Stoke's Law.

Gravity transfer then conveys the water to the Second Stage Clearwell, where it is proposed that sodium metabisulfite is added to neutralize any residual oxidant that was not consumed in the treatment reactions. The effectiveness of this oxidant quench can be monitored by residual free chlorine testing.

A pump will convey the water to the microfiltration (MF) units that will remove the remaining total suspended solids (TSS). Filtrate water will enter the system Backwash Tank and once it is full will flow into the pH Adjustment Tank, where depending on the regulatory requirements; either acid or base will be

added before the water flowing via gravity to the Discharge Pump Box. The treated water will then be pumped to discharge Outfall 003

Solid waste handling will be maintained in the same way as the currently permitted process, with underflow from the Multiflo and the Lamella clarifiers being directed to the Sludge Transfer Box where it will be sent to the Cyanide Recovery Thickener Box, or the Process Events Pond. Liquid waste from routine periodic reverse flushes of the MF units and all MF chemical cleaning events will be directed to the plant's sump where it will be returned to Pond A-19.

## **3.0 CHEMICAL DOSING REQUIREMENTS**

It is anticipated that the Haile CWTP will operate at an average of 1,200 gpm. The following are the chemical dosing requirements for this flow:

### **3.1 Sodium Hypochlorite**

15 mg/L of 12.5 percent by weight solution and specific gravity (s.g.) of 1.17 will require that 7.38 gallons per hour (177.2 gpd) are pumped into the CWTP feed water.

### **3.2 Calcium Oxide (Quick Lime)**

The demand for anhydrous calcium oxide was determined via titration to be approximately 350 mg/L. It is anticipated that the hydrated equivalent will be used in the process for pH control of the First Stage Reaction Tank.

### **3.3 Ferric Chloride**

15 mg/L of 12.5 percent by weight solution and an s.g. of 1.42 will require that 1.9 gallons per hour (45.6 gpd) are pumped into the CWTP First Stage Reaction Tank.

### **3.4 TMT-15**

5 mg/L of 1 percent by weight solution and an s.g. of 1.1375 will require that 0.633 gallons per hour (15.2 gpd) are pumped into the CWTP Second Stage Reaction Tank.

### **3.5 Polymer**

4 mg/L of 30 percent by weight solution and an s.g. of 1.1 will require that 0.873 gallons per hour (20.95 gpd) are pumped into the CWTP Second Stage Lamella Clarifier.

### **3.6 Sodium Metabisulfite**

A projected dose of 1 mg/L of 40 percent by weight solution and an s.g. of 1.33 will require that 0.135 gallons per hour (3.2 gpd) are pumped into the CWTP Second Stage Clearwell.


## **4.0 DRAWINGS**

Refer to Appendix A for the proposed process flow diagram (PFD).

## **5.0 SDS SHEETS**

Refer to Appendix B for applicable SDS sheets.

**APPENDIX A**  
**DRAWINGS**

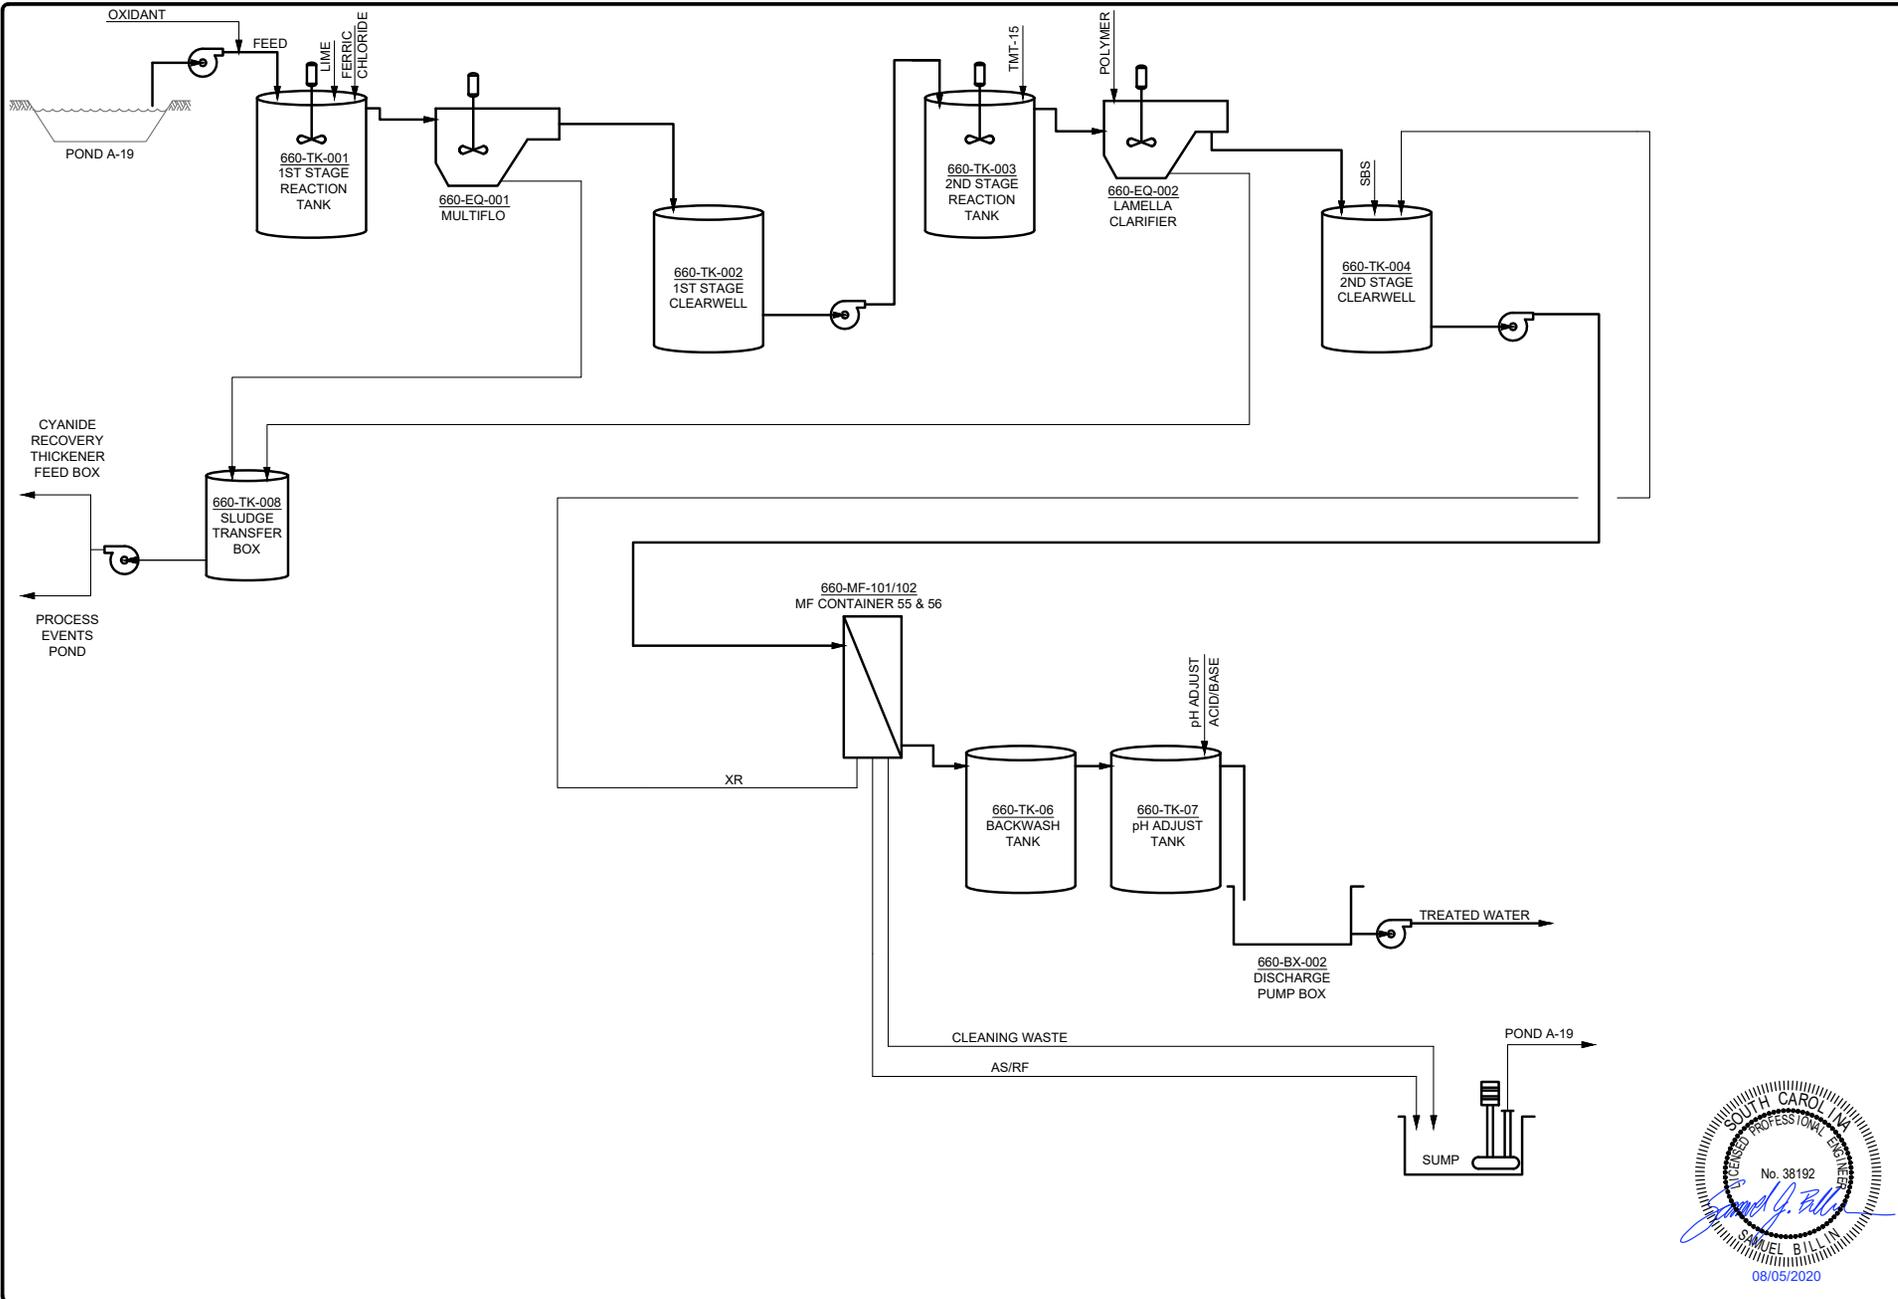


REV.	DATE	REVISION DESCRIPTION
0	08/05/20	ISSUED FOR CONSTRUCTION

TITLE: PHASE 0 1200 GPM WATER TREATMENT  
 PROCESS FLOW DIAGRAM  
 PROJECT: HAILE GOLD PROJECT  
 WTP EXPANSION

PROJECT NO. 69.05  
 DATE: AUGUST 05, 2020  
 SCALE: NTS  
 SHEET NO. G-200

S:\Projects\69\_Oceana\_Gold\69.05\_CWTP\2400\_gpm\_Design\CADD\DWG\Phase 0\660-PI-200.dwg

8/7/2020 8:40 AM

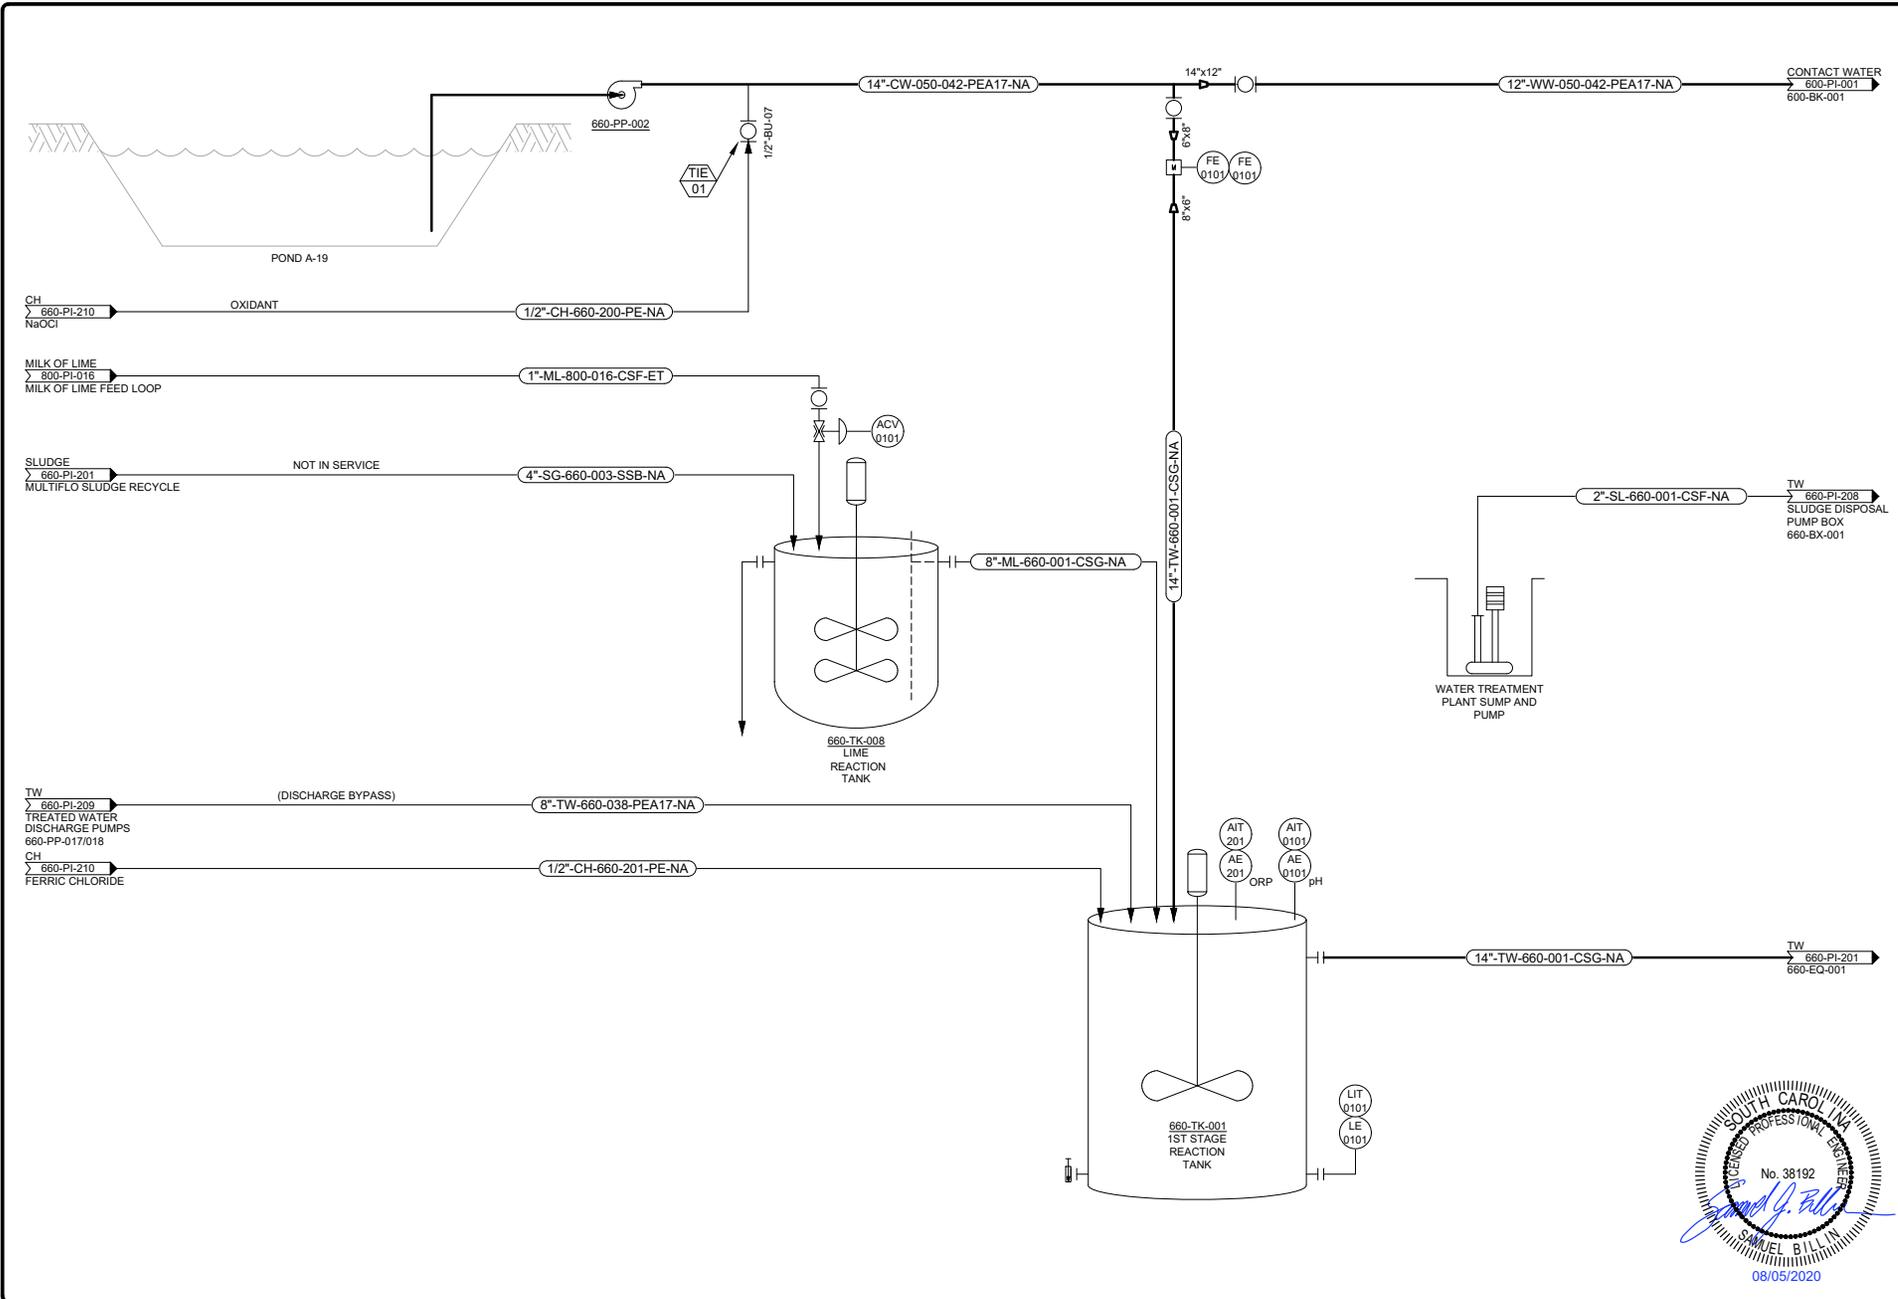


2720 Ruby Vista Dr. Suite 101  
Eko, NV 89801  
775-777-8003

REV.	DATE	REVISION DESCRIPTION
0	08/05/20	ISSUED FOR CONSTRUCTION

TITLE: PHASE 0 1200 GPM WATER TREATMENT P&ID  
 1ST STAGE REACTION TANK  
 LIME REACTION TANK  
 PROJECT: HAILE GOLD PROJECT  
 WTP EXPANSION




PROJECT NO. 69.05  
 DATE: AUGUST 05, 2020  
 SCALE: NTS  
 SHEET NO. 660-PI-200

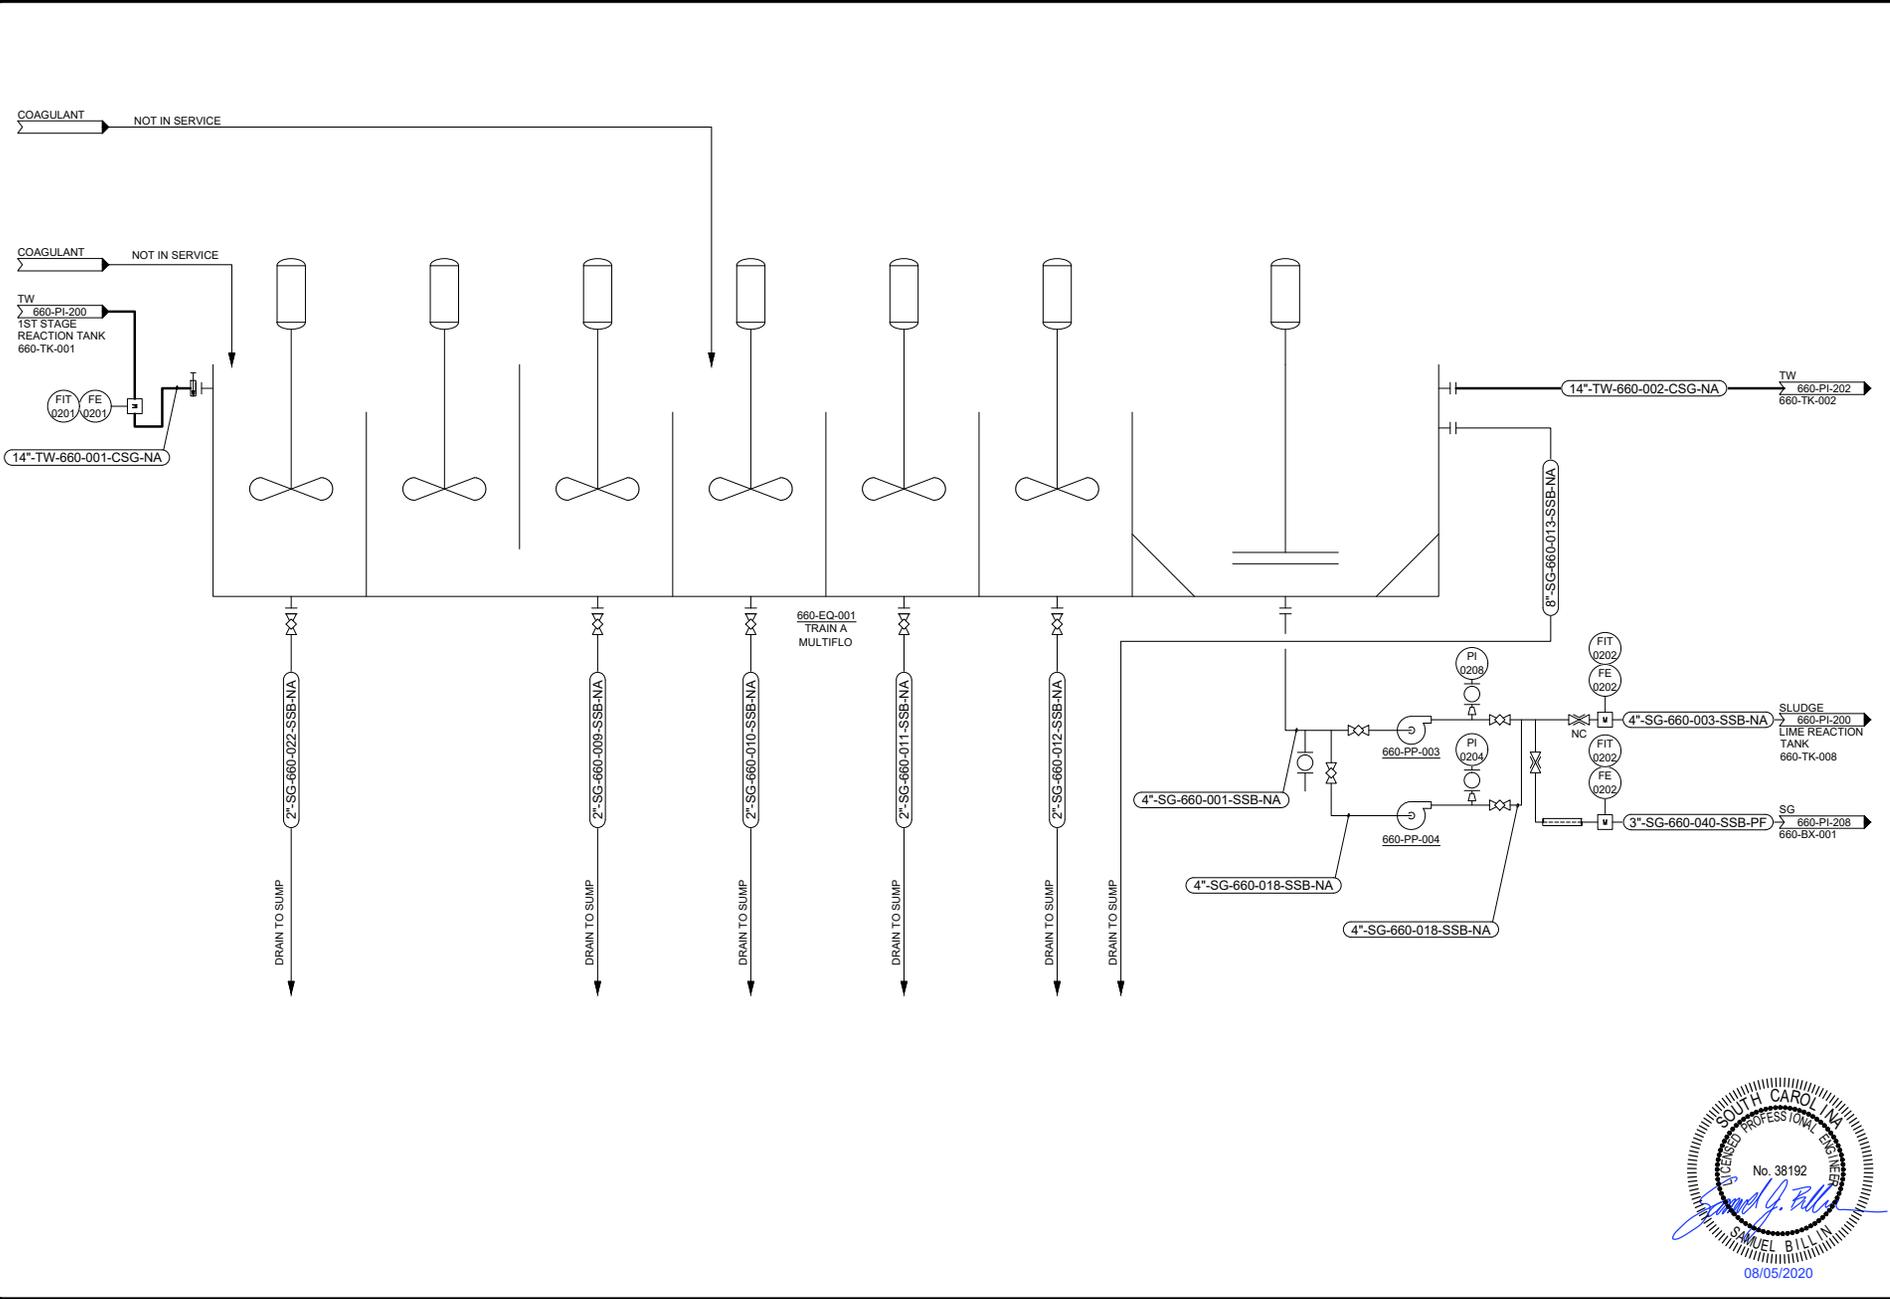

REV.	DATE	REVISION DESCRIPTION
0	08/05/20	ISSUED FOR CONSTRUCTION

PROJECT: PHASE 0 1200 GPM WATER TREATMENT P&ID  
 STAGE 1 MULTIFLOW CLARIFIER  
 PROJECT: HAILE GOLD PROJECT  
 WTP EXPANSION

PROJECT NO. 69.05  
 DATE: AUGUST 05, 2020  
 SCALE: NTS  
 SHEET NO. 660-PI-201

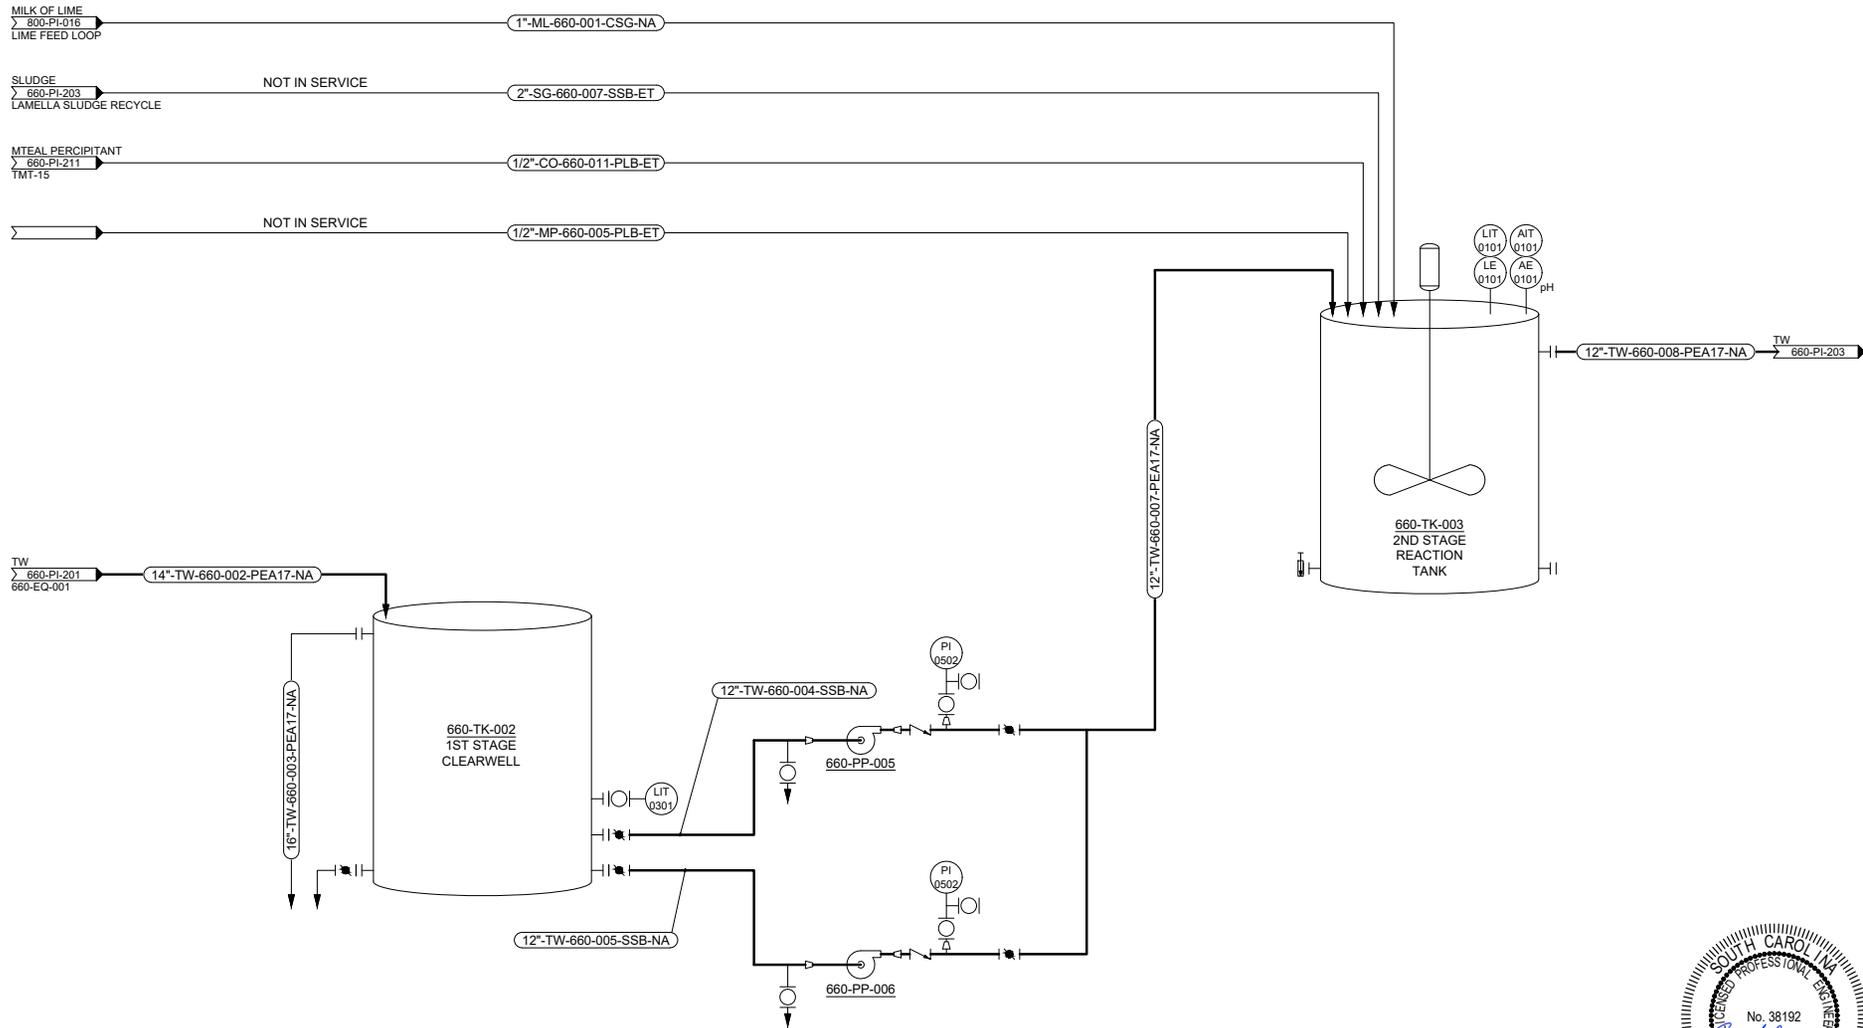


REV.	DATE	REVISION DESCRIPTION
0	08/05/20	ISSUED FOR CONSTRUCTION

TITLE: PHASE 0 1200 GPM WATER TREATMENT P&ID  
 STAGE 1 CLEARWELL  
 STAGE 2 REACTION TANK  
 PROJECT: HAILE GOLD PROJECT  
 WTP EXPANSION

PROJECT NO. 69.05  
 DATE: AUGUST 05, 2020  
 SCALE: NTS  
 SHEET NO.

660-PI-202

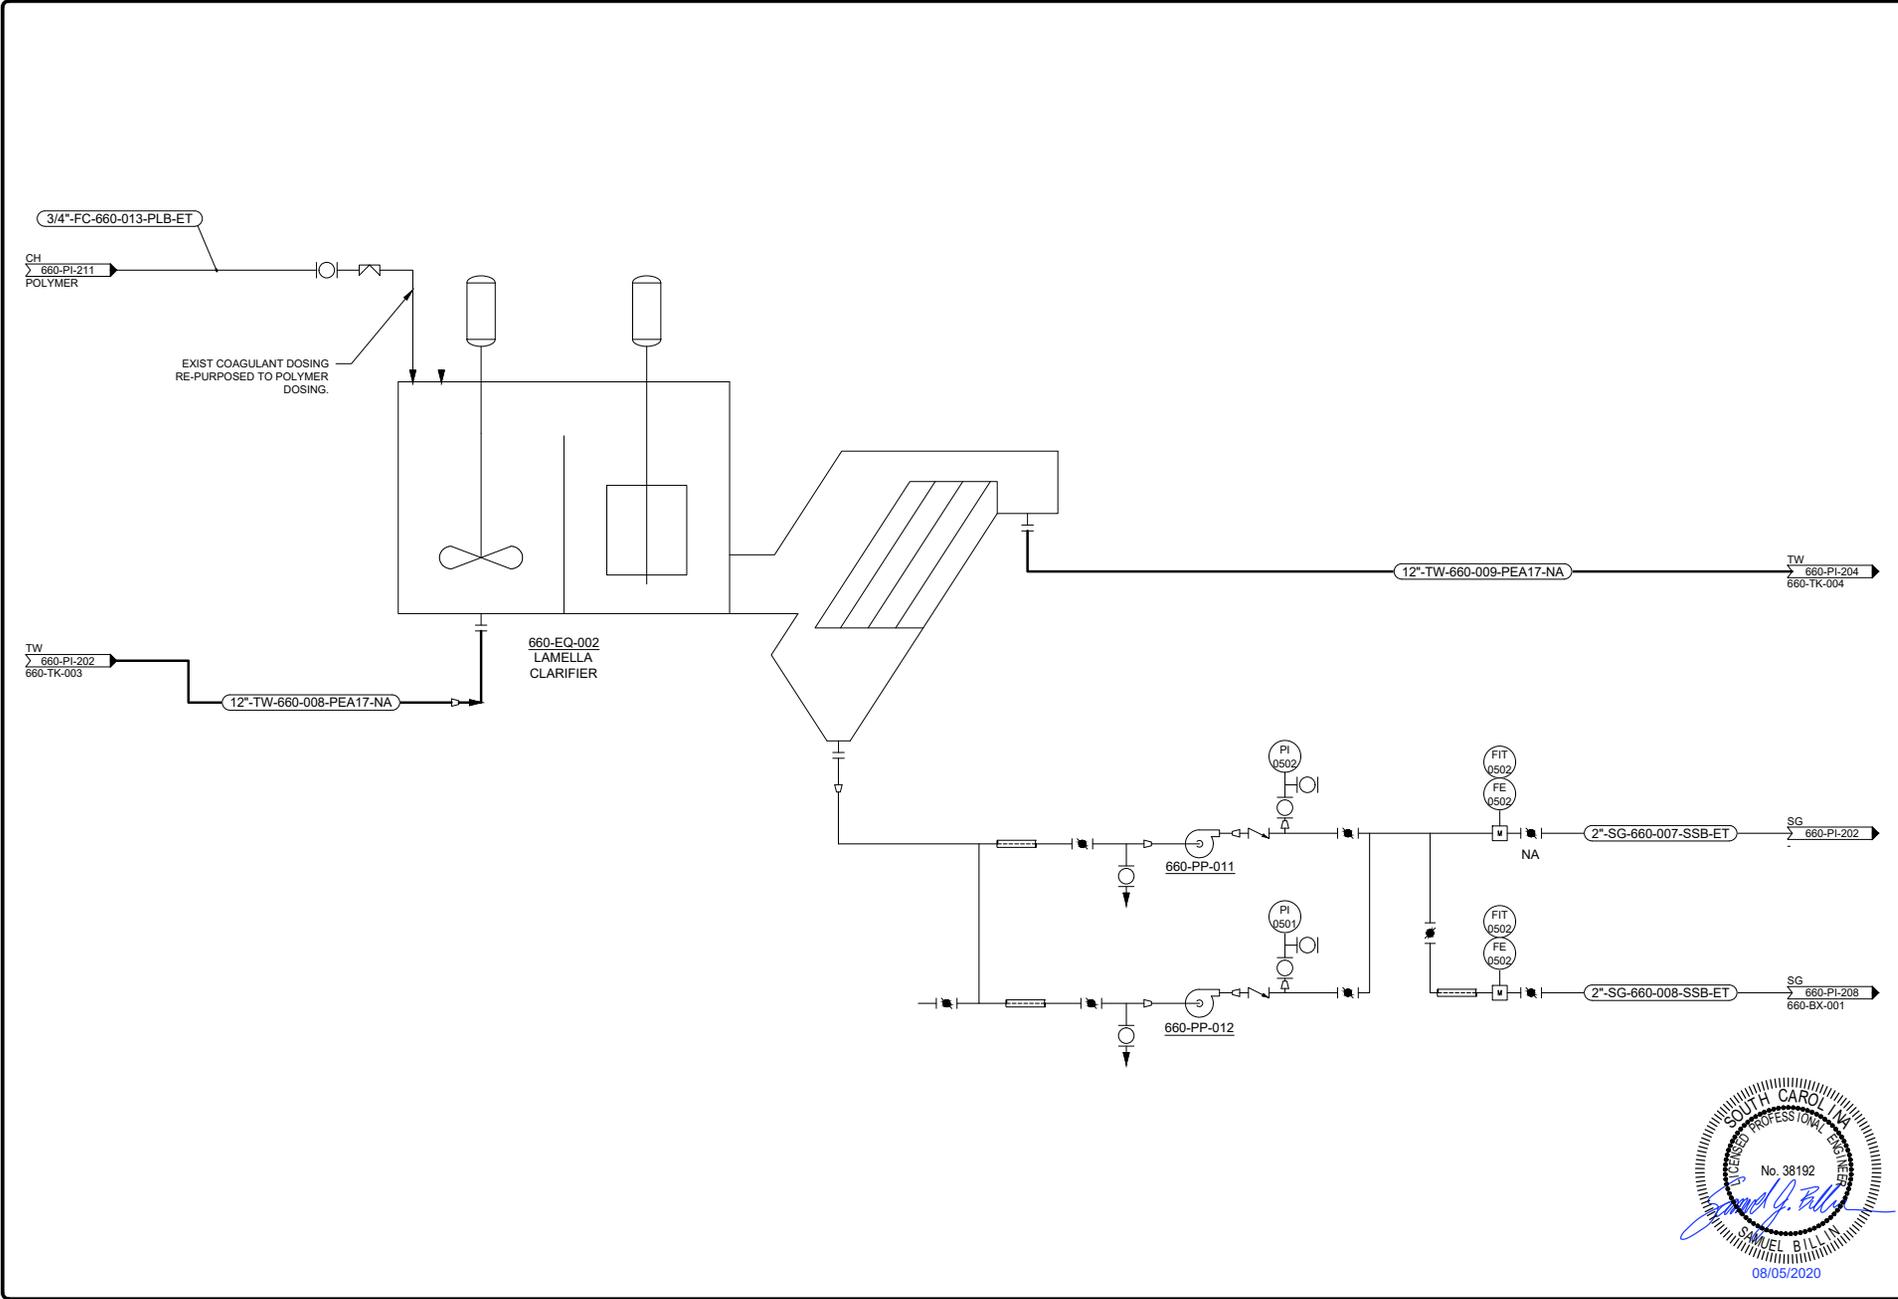

2720 Ruby Vista Dr. Suite 101  
 Erie, NV 89801  
 775-777-8003


REV.	DATE	REVISION DESCRIPTION
0	08/05/20	ISSUED FOR CONSTRUCTION

TITLE: PHASE 0 1200 GPM WATER TREATMENT P&ID  
 LAMELLA CLARIFIER  
 LAMELLA TRANSFER PUMPS  
 PROJECT: HAILE GOLD PROJECT  
 WTP EXPANSION

PROJECT NO. 69.05  
 DATE: AUGUST 05, 2020  
 SCALE: NTS  
 SHEET NO.

660-PI-203



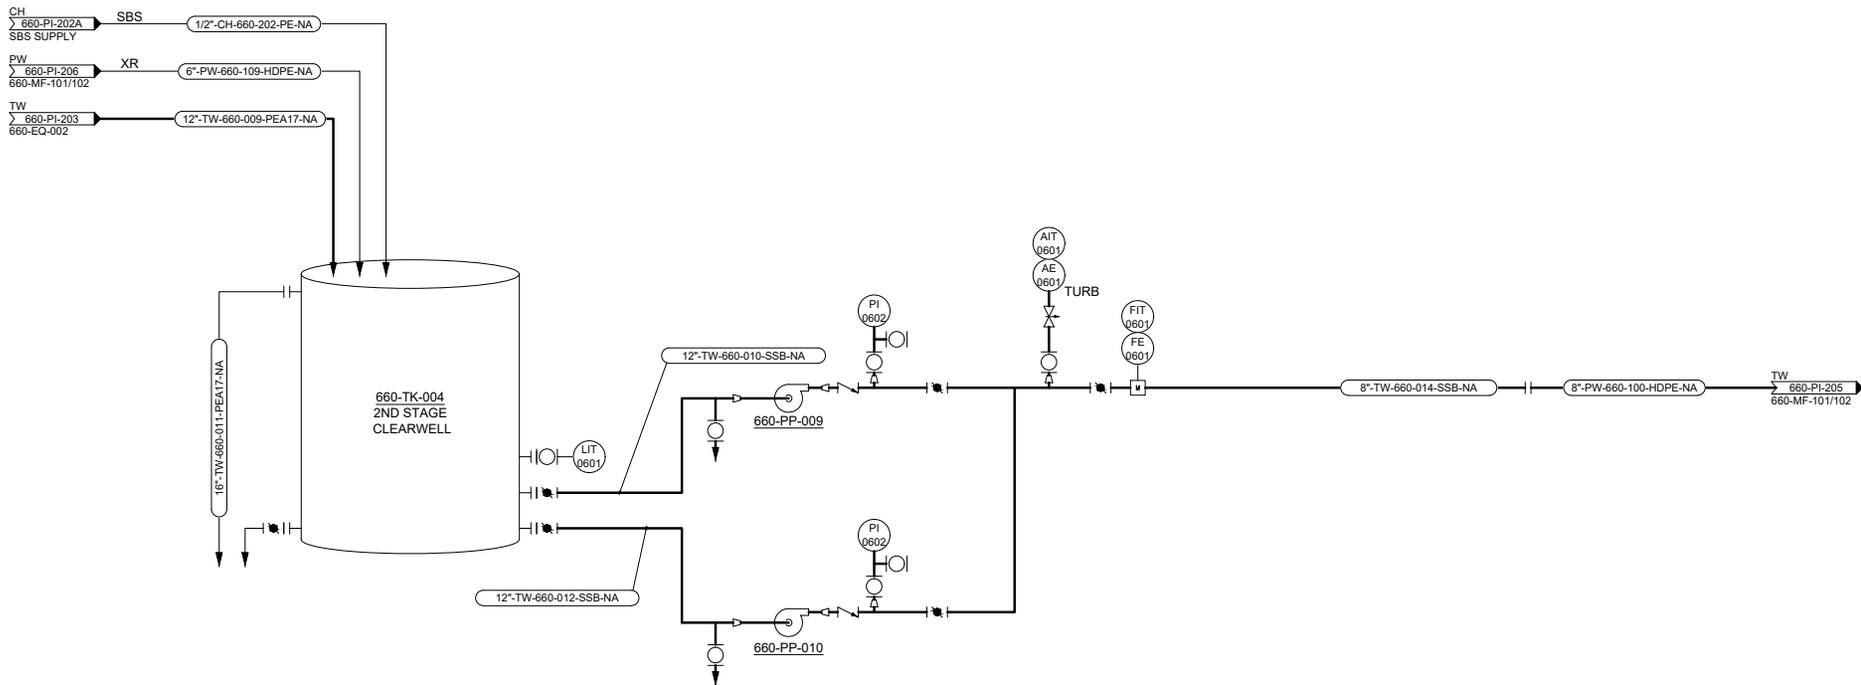


REV.	DATE	REVISION DESCRIPTION
0	08/05/20	ISSUED FOR CONSTRUCTION

TITLE: PHASE 0 1200 GPM WATER TREATMENT P&ID  
 2ND STAGE CLEARWELL TANK  
 AND TRANSFER PUMPS  
 PROJECT: HAILE GOLD PROJECT  
 WTP EXPANSION

PROJECT NO. 69.05  
 DATE: AUGUST 05, 2020  
 SCALE: NA  
 SHEET NO.

660-PI-204

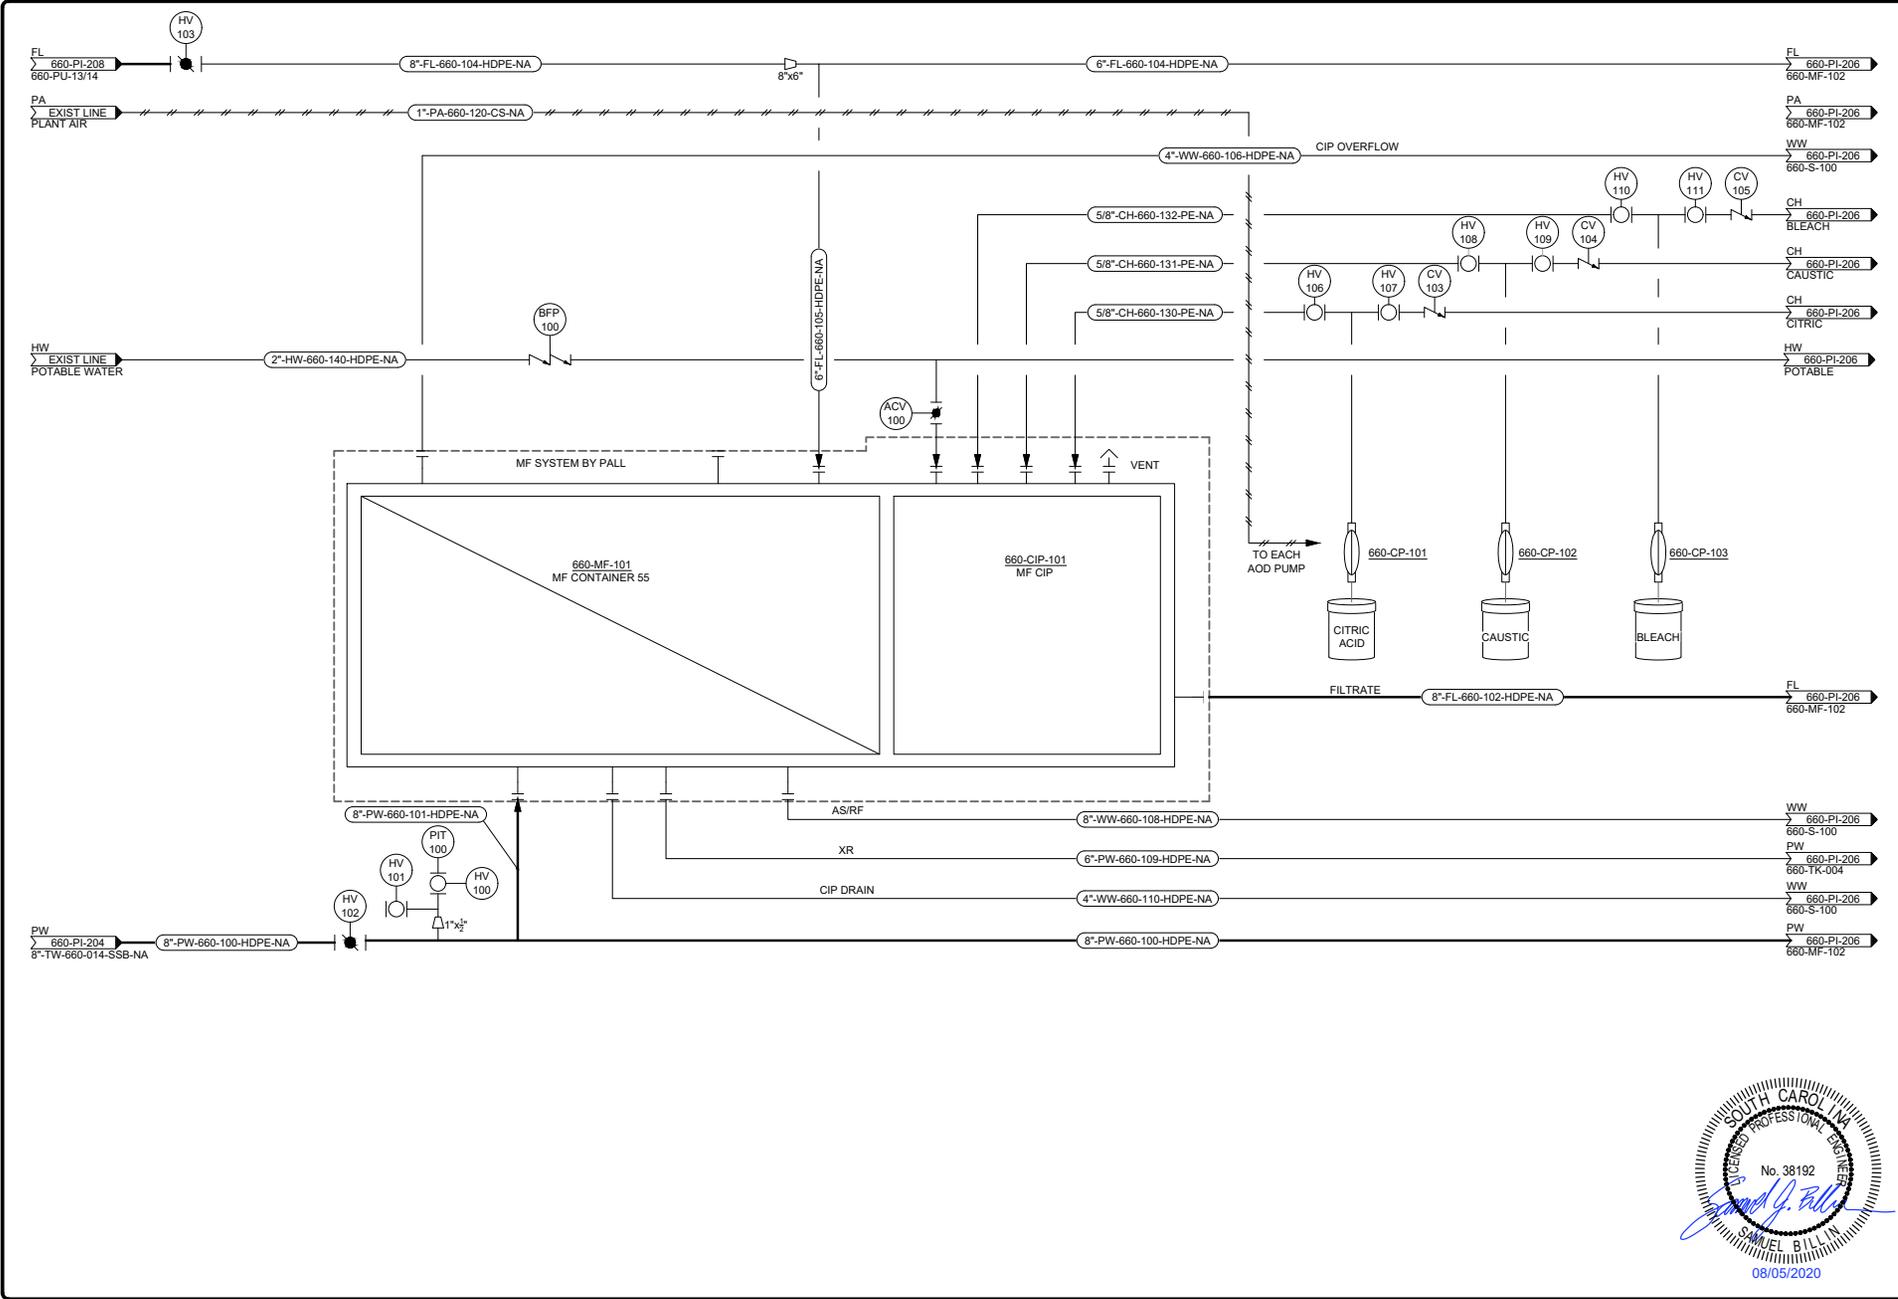

2720 Ruby Vista Dr, Suite 101  
Eko, NV 89801  
775-777-8003

REV.	DATE	REVISION DESCRIPTION
0	08/05/20	ISSUED FOR CONSTRUCTION


TITLE: PHASE 0 1200 GPM WATER TREATMENT P&ID  
 MICROFILTRATION 660-MF-101  
 PROJECT: HAILE GOLD PROJECT  
 WTP EXPANSION

PROJECT NO. 69.05  
 DATE: AUGUST 05, 2020  
 SCALE: NA  
 SHEET NO. 660-PI-205



S:\Projects\69 Oceana Gold\69.05 CWTP 2400 gpm Design\CADD\DWG\Phase 0\660-PI-206.dwg

8/5/2020 5:13 PM

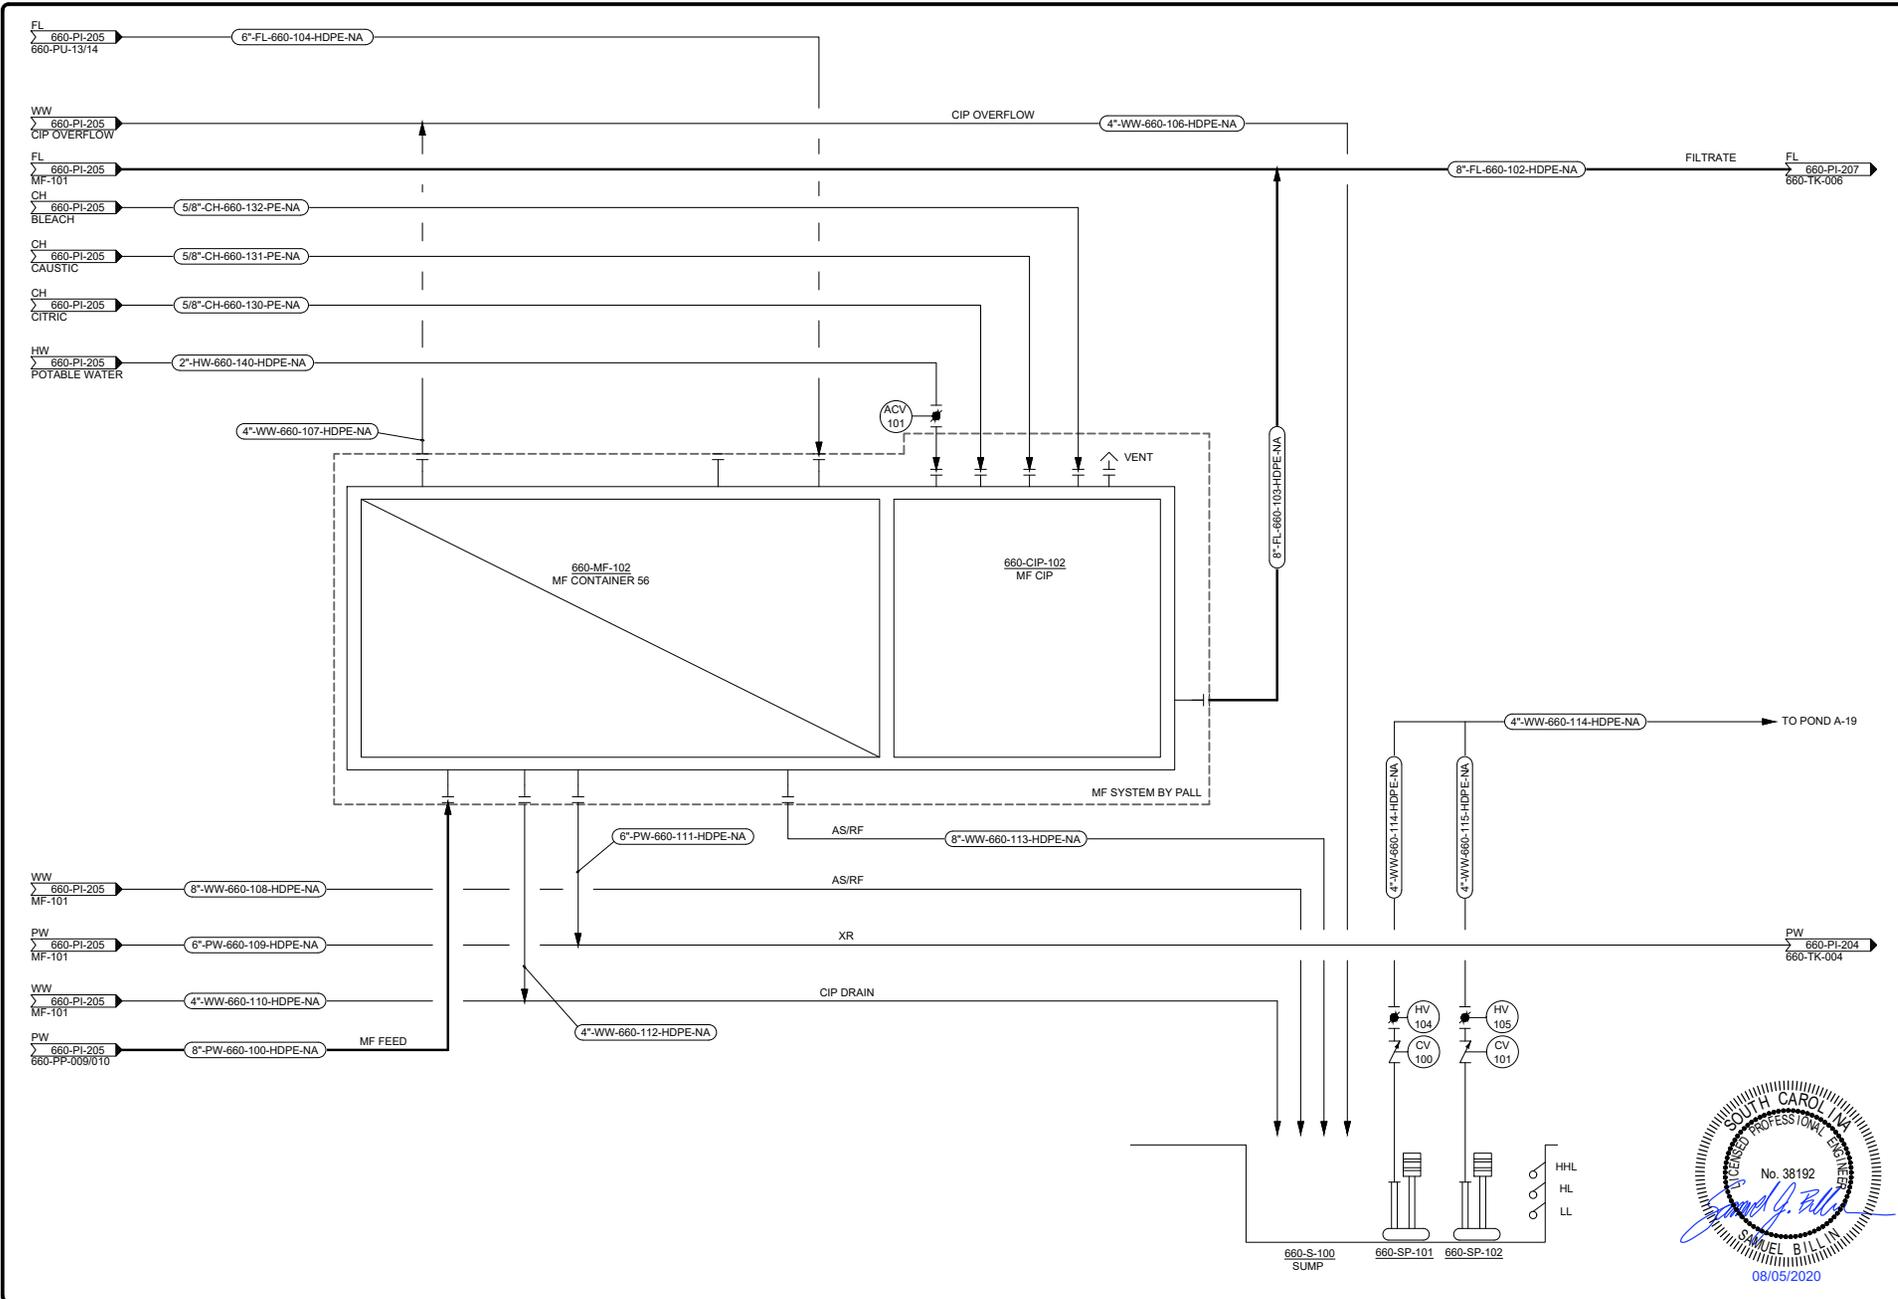


REV.	DATE	REVISION DESCRIPTION
0	08/05/20	ISSUED FOR CONSTRUCTION

PROJECT: PHASE 0 1200 GPM WATER TREATMENT P&ID  
 MICROFILTRATION 660-MF-102  
 PROJECT: HAILE GOLD PROJECT  
 WTP MODIFICATION

PROJECT NO. 69.05  
 DATE: AUGUST 05, 2020  
 SCALE: NA  
 SHEET NO. 660-PI-206

08/05/2020

2720 Ruby Vista Dr., Suite 101  
 Elyria, OH 44024  
 775-777-8003

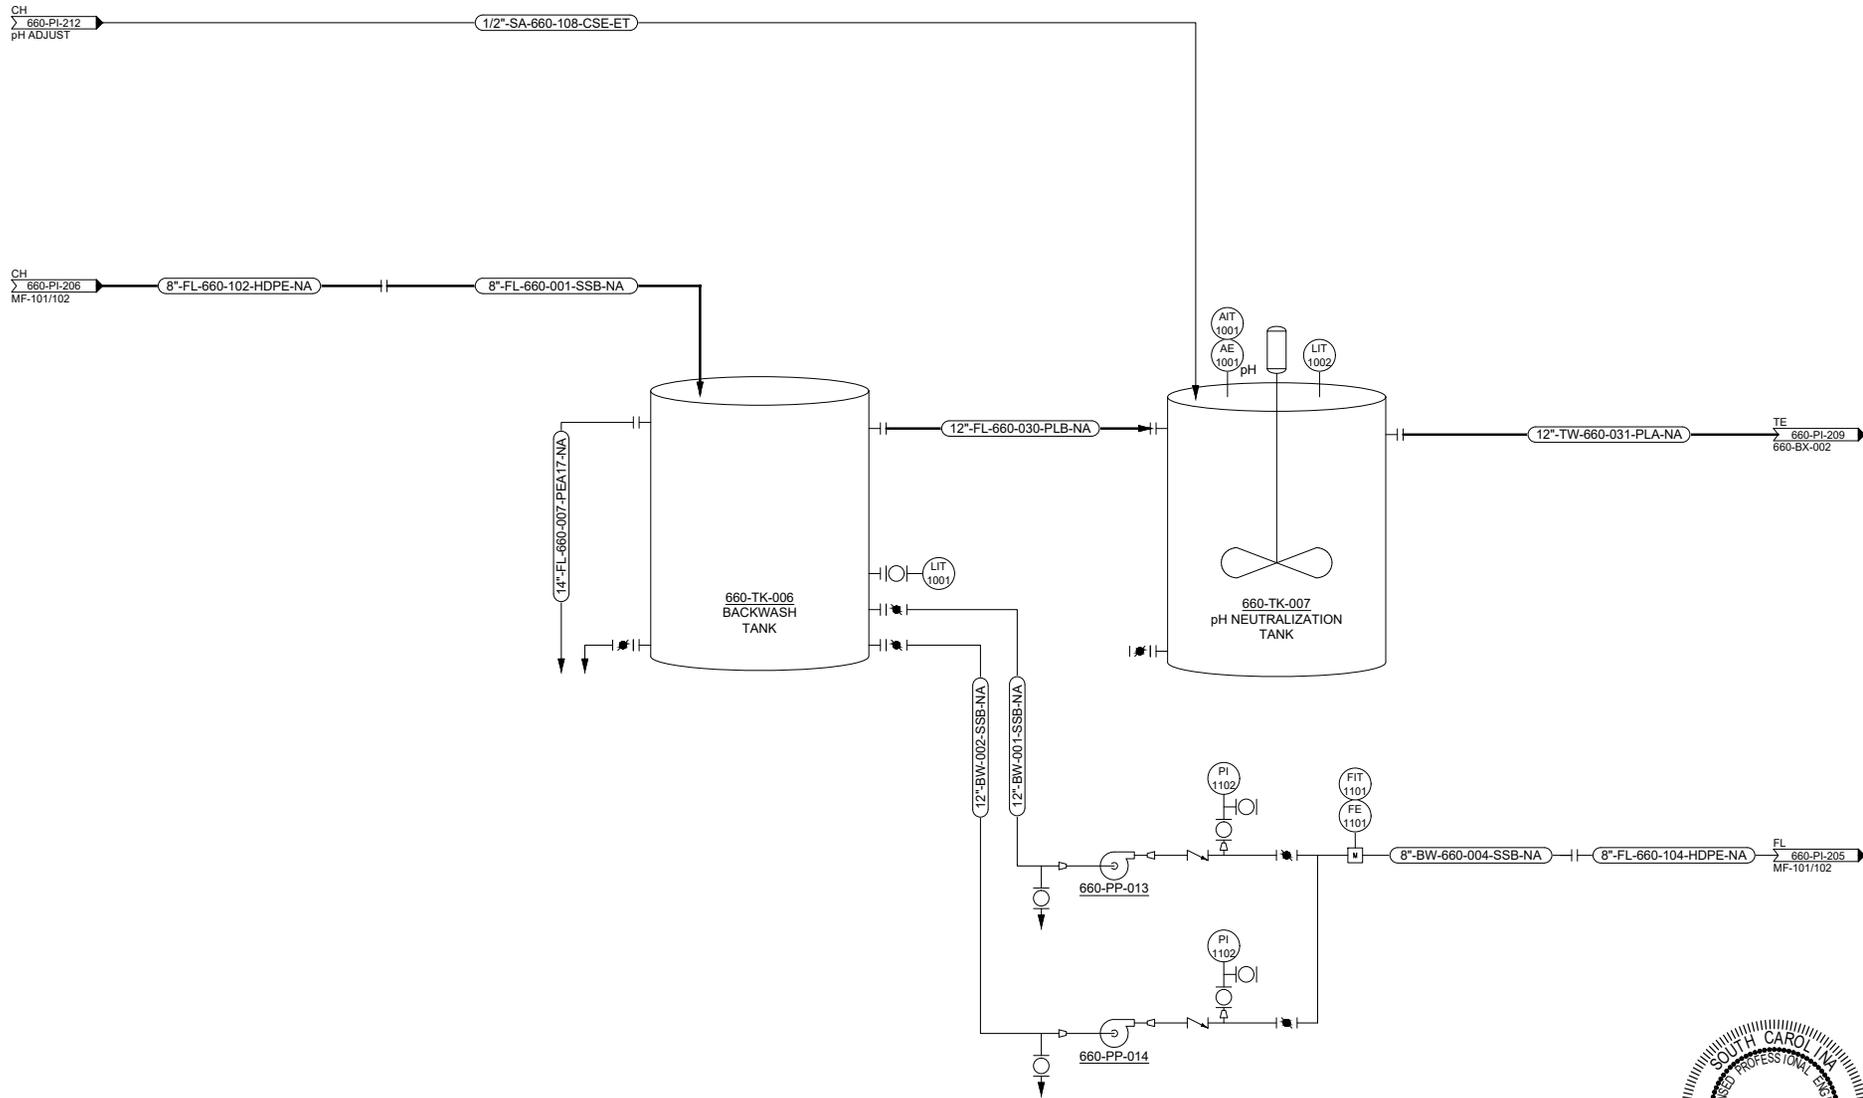


REV.	DATE	REVISION DESCRIPTION
0	08/05/20	ISSUED FOR CONSTRUCTION

TITLE: PHASE 0 1200 GPM WATER TREATMENT P&ID  
BACKWASH TANK & ADJUST TANK

PROJECT: HAILE GOLD PROJECT  
WTP EXPANSION

PROJECT NO. 69.05  
DATE: AUGUST 05, 2020  
SCALE: NTS  
SHEET NO.


660-PI-207

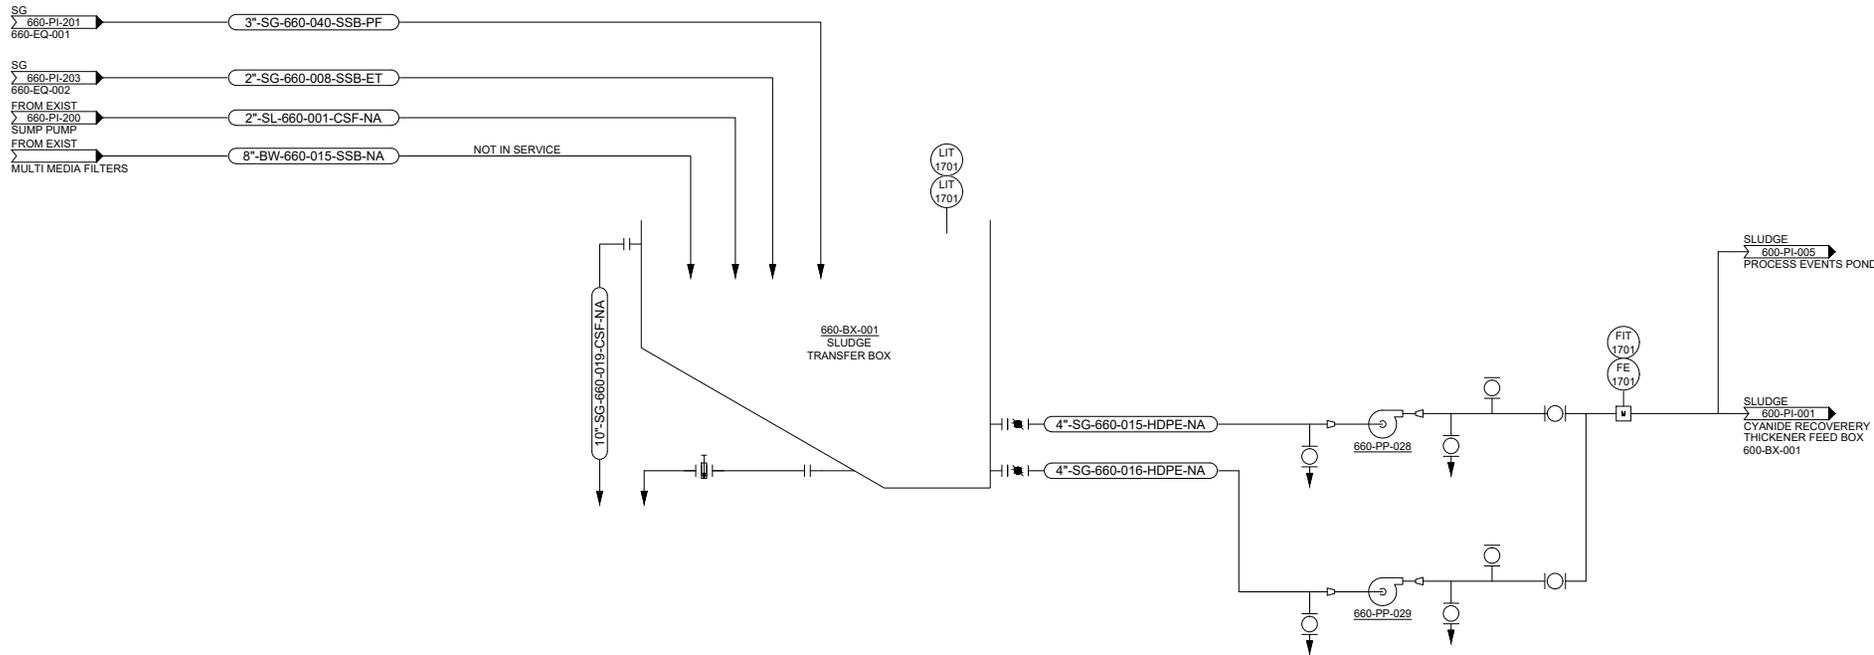

REV.	DATE	REVISION DESCRIPTION
0	08/05/20	ISSUED FOR CONSTRUCTION

TITLE: PHASE 0 1200 GPM WATER TREATMENT P&ID  
 SLUDGE TRANSFER PUMP BOX  
 PROJECT: HAILE GOLD PROJECT  
 WTP EXPANSION

PROJECT NO. 69.05  
 DATE: AUGUST 05, 2020  
 SCALE: NTS  
 SHEET NO. 660-PI-208

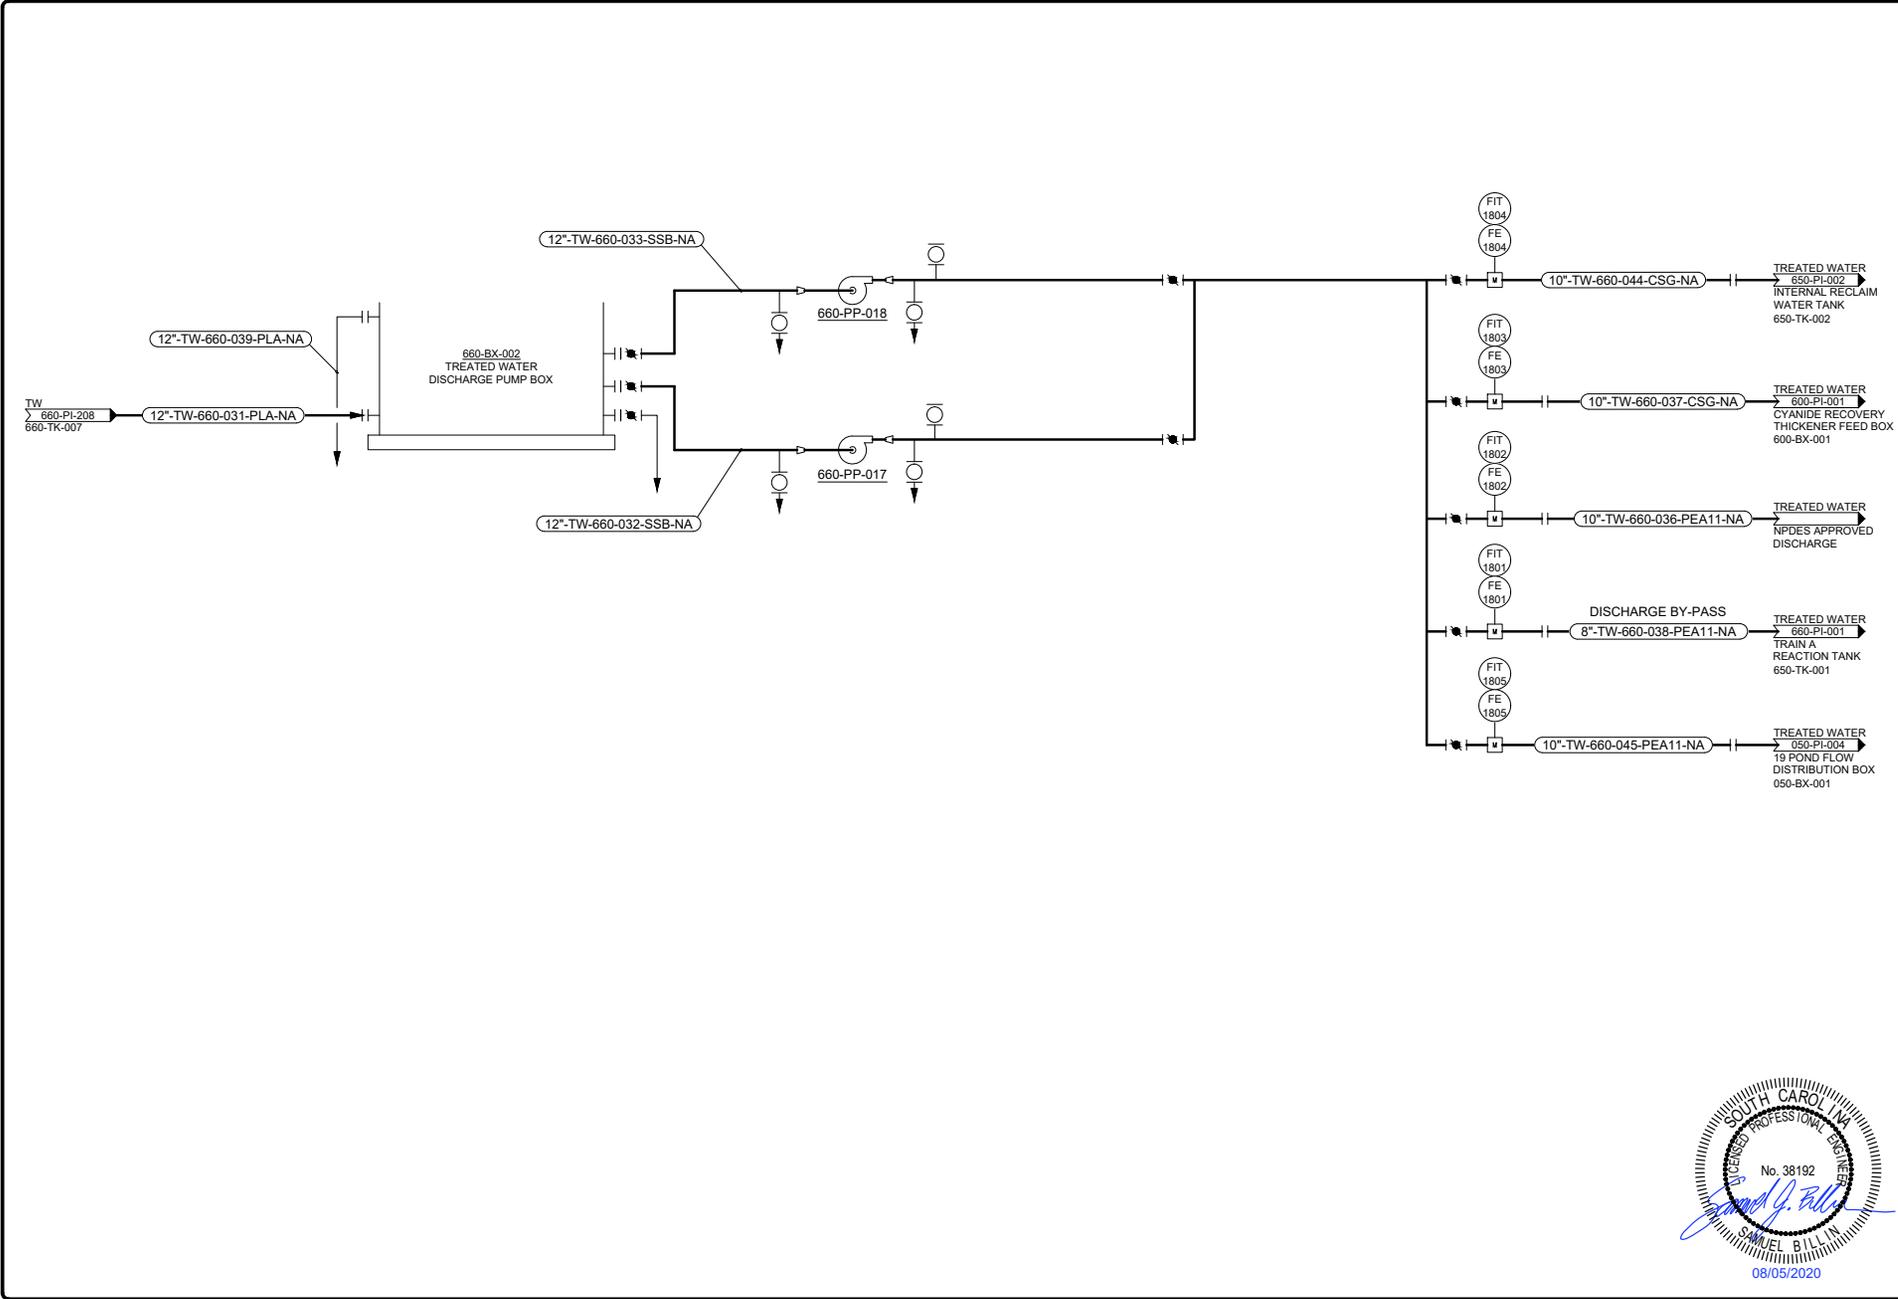

REV.	DATE	REVISION DESCRIPTION
0	08/05/20	ISSUED FOR CONSTRUCTION


**TITLE:** PHASE 0 1200 GPM WATER TREATMENT P&ID  
TREATED WATER DISCHARGE PUMP BOX

**PROJECT:** HAILE GOLD PROJECT  
WTP EXPANSION


**PROJECT NO.:** 69.05  
**DATE:** AUGUST 05, 2020  
**SCALE:** NTS  
**SHEET NO.:** 660-PI-209

S:\Projects\69 Oceana Gold\69.05 CWTP 2400 gpm Design\CADD\DWG\Phase 0\660-PI-210.dwg

8/5/2020 5:13 PM

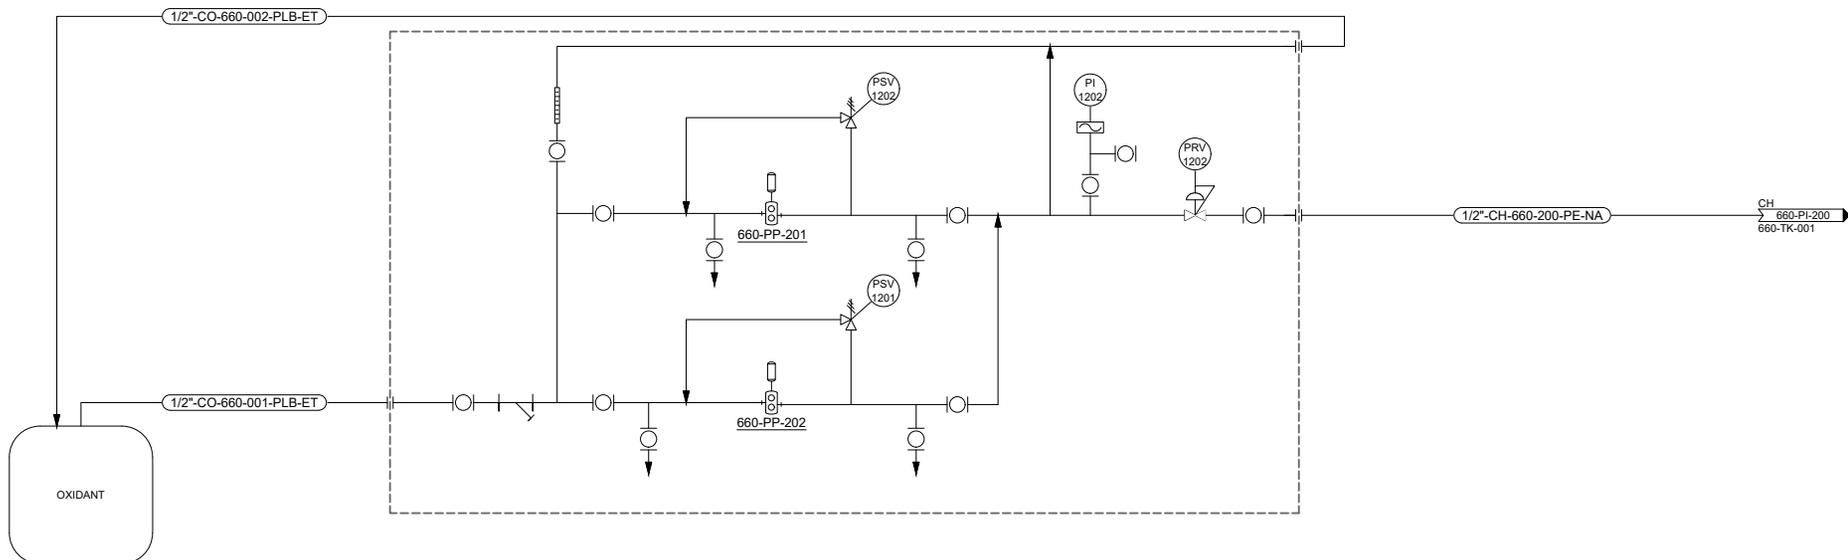

**OXIDANT DOSING**

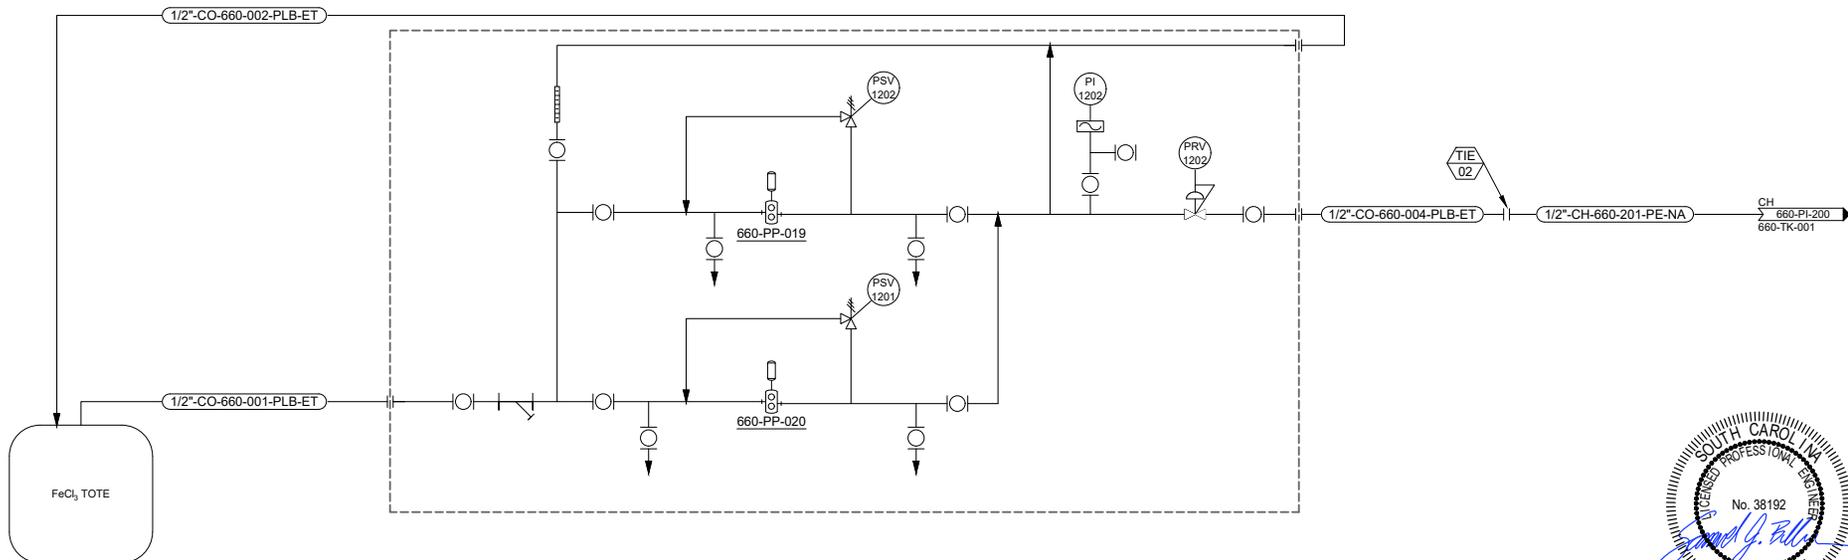


**FERRIC CHLORIDE DOSING**




REV.	DATE	REVISION DESCRIPTION
0	08/05/20	ISSUED FOR CONSTRUCTION

TITLE:	PHASE 0 1200 GPM WATER TREATMENT P&ID
PROJECT NO.:	69.05
DATE:	AUGUST 05, 2020
SCALE:	NTS
SHEET NO.:	660-PI-210
PROJECT:	HAILE GOLD PROJECT WTP EXPANSION

08/05/2020

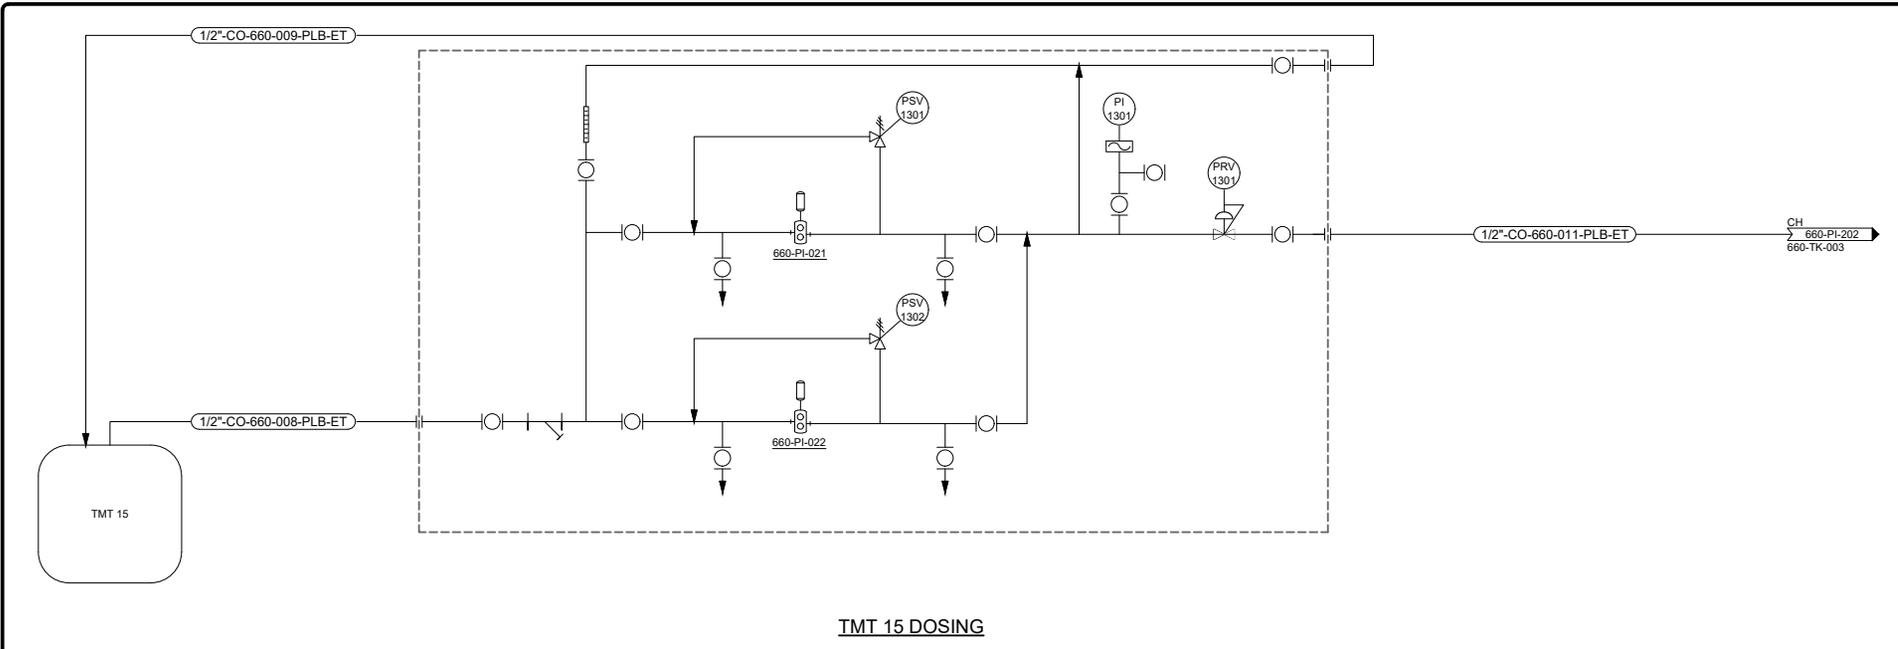

TMT 15 DOSING

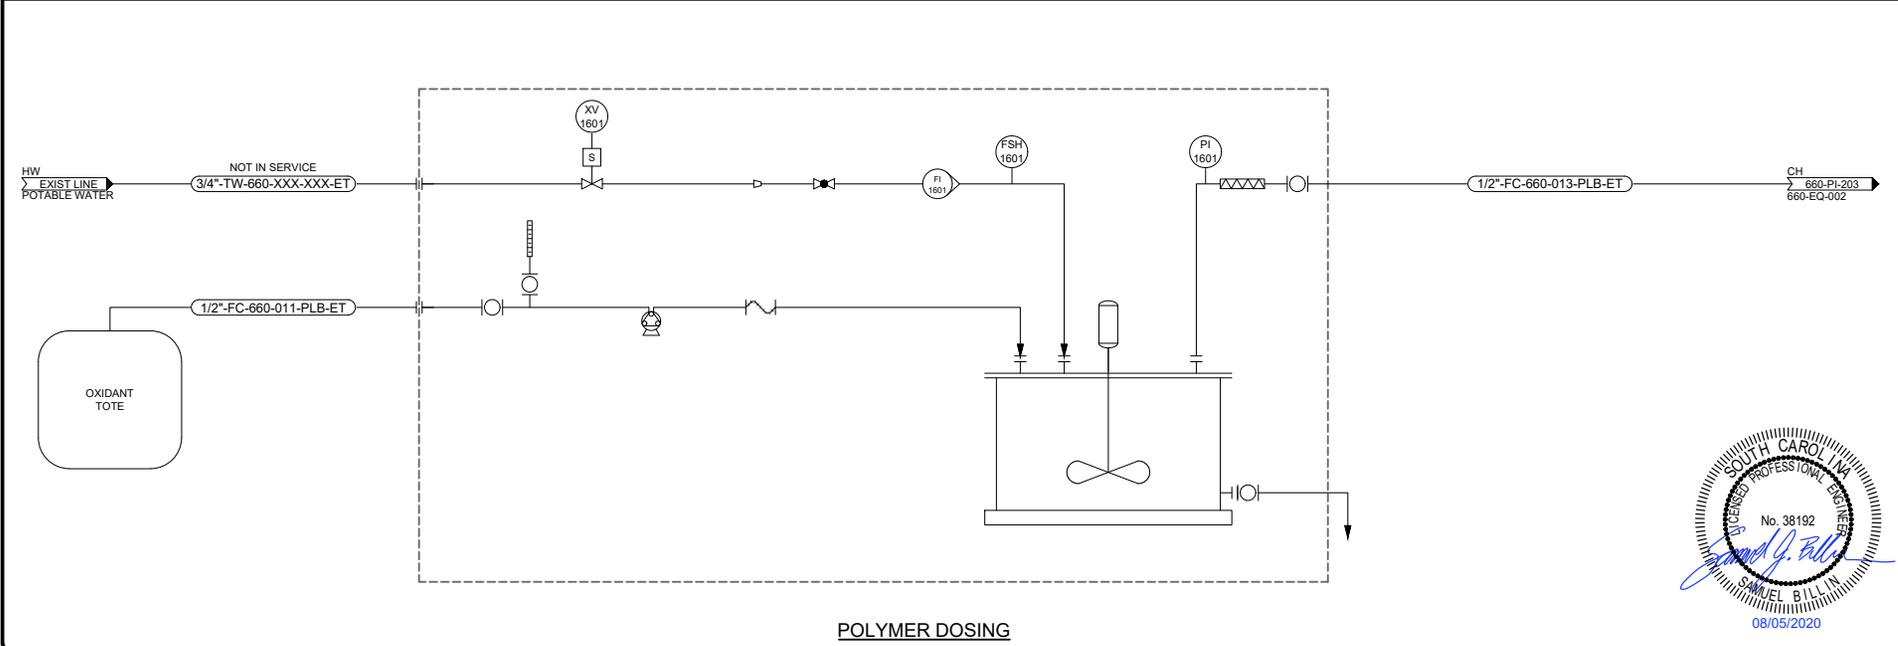

POLYMER DOSING




REV.	DATE	REVISION DESCRIPTION
0	08/05/20	ISSUED FOR CONSTRUCTION


TITLE:	PHASE 0 1200 GPM WATER TREATMENT P&ID
PROJECT NO.:	69.05
DATE:	AUGUST 05, 2020
SCALE:	NTS
SHEET NO.:	660-PI-211

S:\Projects\69 Oceana Gold\69.05 CWTP 2400 gpm Design\CADD\DWG\Phase 0\660-PI-212.dwg

8/5/2020 5:13 PM

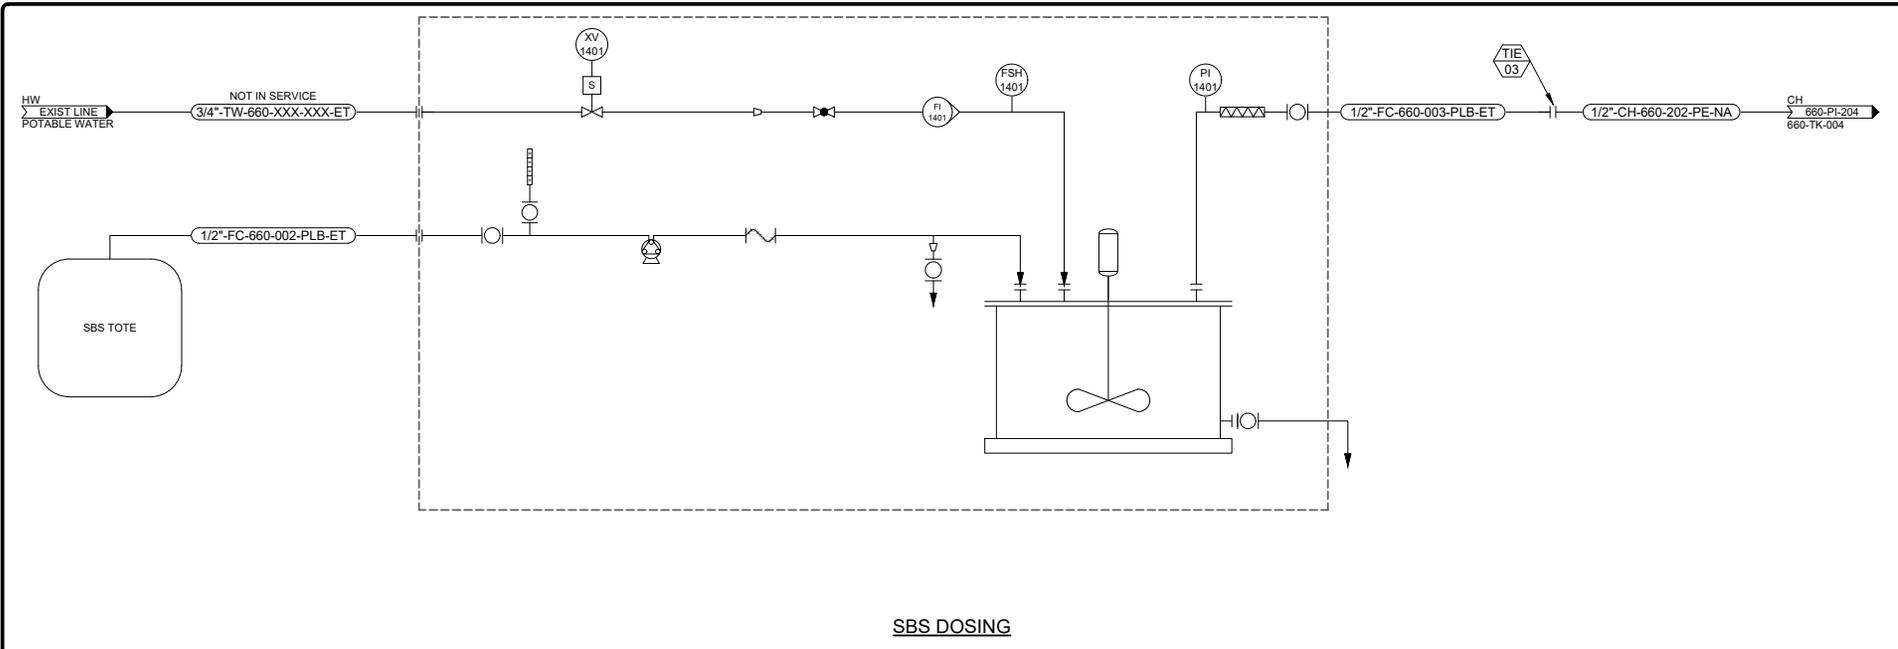

SBS DOSING

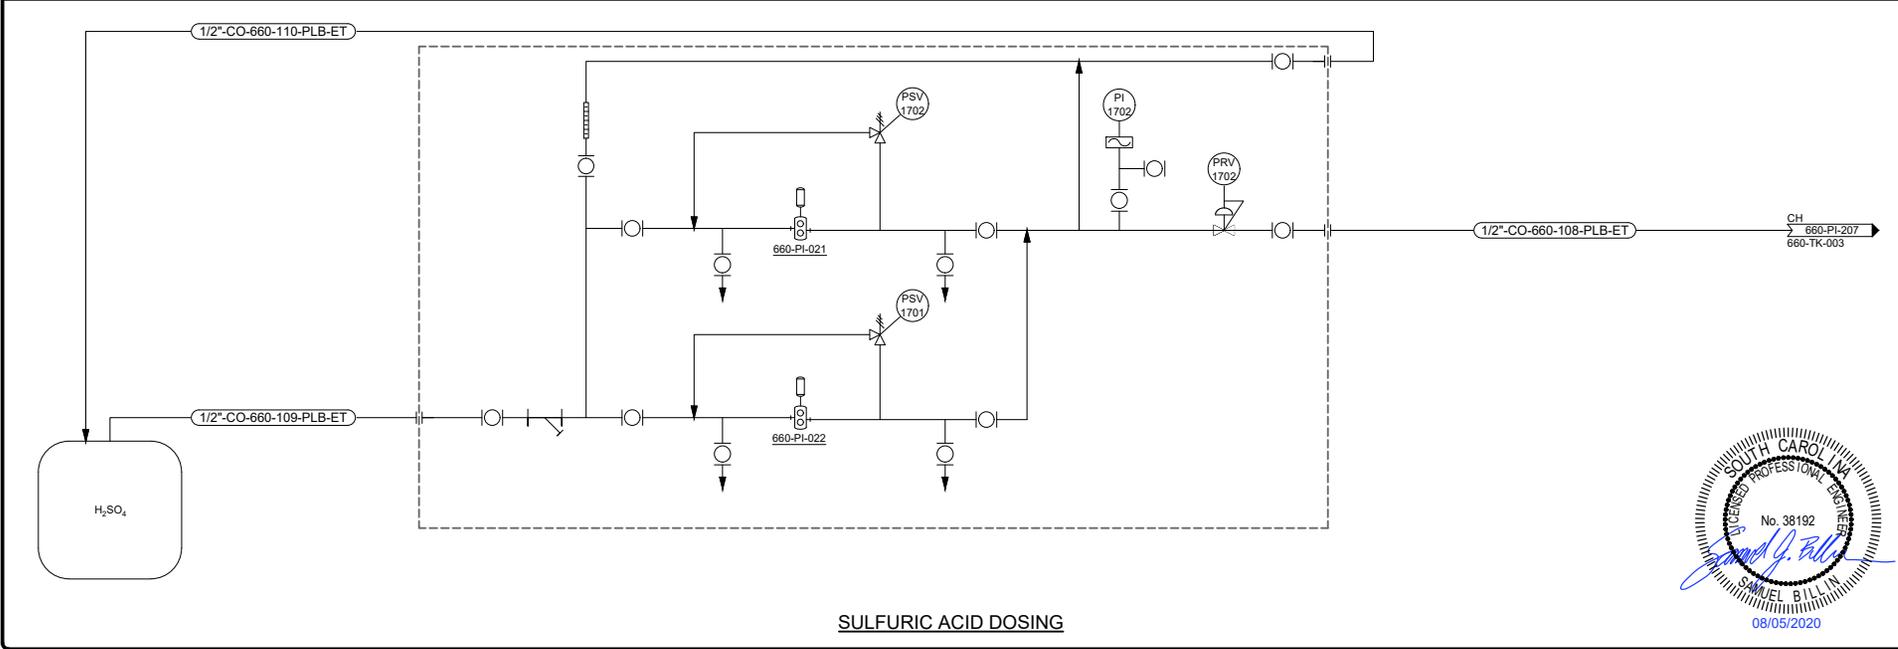

SULFURIC ACID DOSING



REV.	DATE	REVISION DESCRIPTION
0	08/05/20	ISSUED FOR CONSTRUCTION

TITLE: PHASE 0 1200 GPM WATER TREATMENT P&ID	
SUBTITLE: SBS DOSING	
PROJECT: HAILE GOLD PROJECT	
WTP EXPANSION	
PROJECT NO.:	660-PI-212
DATE:	AUGUST 05, 2020
SCALE:	NTS
SHEET NO.:	660-PI-212

**APPENDIX B**  
**SDS SHEETS**

# Material Safety Data Sheet

## Spirit Drilling & Completion Fluids

### Lime

#### I. PRODUCT AND COMPANY IDENTIFICATION

Chemical Name: CALCIUM HYDROXIDE CAS#: 01305-62-0  
Chemical Family: BASE  
Chemical Formula: Ca(OH)<sub>2</sub>  
Synonyms: CALCIUM HYDRATE, SLAKED LIME

NFPA Properties: Health: 1 Flammability: 1 Reactivity: 0 Contact: 2

#### Supplier:

#### Spirit Drilling & Completion Fluids

4310 N. Sam Houston Parkway E  
Houston, TX 77032  
Office: (713) 482-0500  
Fax: (713) 482-0695  
Company website: [www.nov.com](http://www.nov.com)

#### Emergency Telephone Number:

CHEMTREC: 1-800-424-9300 or International +1-703-527-3887

#### II. HAZARDOUS INGREDIENTS/IDENTITY INFORMATION

##### TLV's (ACGIH)

##### OTHER

Hazardous Components	TWAPPM	TWA MG/M <sup>3</sup>	STEL PPM	STEL MG/M <sup>3</sup>	CAS#	LIMITS	%
1. CALCIUM HYDROXIDE					1305-62-0		90-100
2.							
3.							

#### III. PHYSICAL/CHEMICAL CHARACTERISTICS

Boiling Point °F: N/A  
Specific Gravity: 2.24  
Vapor Pressure: N/A  
Percent Volatility: N/A  
Vapor Density: 2.5  
Evaporation Rate: N/A  
Solubility in Water: NEGLIBLE, LESS THAN 1 %  
Melting Point °F: N/A

Color: WHITE TO OFF-WHITE  
Odor: NONE  
Appearance: POWDER OR CRYSTALS  
pH:  
Viscosity: N/A  
Activity: N/A  
LC50: NDA  
LD50: 7340

# Material Safety Data Sheet

## Spirit Drilling & Completion Fluids

### Lime

### Material Safety Data Sheet

#### IV. FIRE & EXPLOSION HAZARD DATA

---

**Extinguishing Agents:** DRYCHEMICAL OR WATERSPRAY OR WATERFOG OR CO<sub>2</sub> OR FOAM OR SAND & EARTH

**Flash Point °F:** N/A

**Flammable Limits:** N/A LEL: N/A UEL: N/A

**Special Firefighting Procedures:** USE EXTINGUISHING MEDIA APPROPRIATE FOR SURROUNDING FIRE

**Unusual Fire & Explosion Hazards:** NONE

N/A = Not Applicable NDA = No Data Available

#### V. HEALTH HAZARD DATA

---

**Routes of Entry:** Inhalation: YES Skin: YES Ingestion: YES

**Effects of Overexposure:** DUST MAY IRRITATE NOSE AND THROAT. CONTACT WITH SKIN OR EYES MAY CAUSE IRRITATION.

**Toxicological Properties:** NDA

**Chronic & Acute Effects of Overexposure:**

**Carcinogenicity:** NTP: NO IARC Monographs: NO OSHA Regulated: NO

##### Emergency First Aid Procedures

**Eyes:** IMMEDIATELY FLUSH WITH LARGE QUANTITIES OF WATER FOR AT LEAST 15 MINUTES AND CALL A PHYSICIAN.

**Skin Contact:** FLUSH WITH LARGE AMOUNTS OF WATER FOR 15 MINUTES.

**Inhalation:** REMOVE TO FRESH AIR, IF BREATHING IS DIFFICULT, GIVE OXYGEN AND CALL A PHYSICIAN.

**Ingestion:** CALL A PHYSICIAN.

#### VI. REACTIVITY DATA

---

**Stability:** STABLE Hazardous Polymerization: WILL NOT OCCUR

**Hazardous Decomposition Products:** AS WITH ANY ORGANIC MATERIAL, COMBUSTION WILL PRODUCE CARBON DIOXIDE (CO<sub>2</sub>) AND PROBABLY CARBON MONOXIDE (CO). OXIDES OF NITROGEN

**Conditions to Avoid:**

**Incompatibility and Materials to Avoid:** STRONG ACIDS

N/A = Not Applicable NDA = No Data Available

#### VII. SPILL & DISPOSAL PROCEDURES

---

**Steps To Be Taken in Case Material is Released or Spilled --- Procedures For Clean - Up:** WEAR SELF CONTAINED BREATHING APPARATUS AND FULL PROTECTIVE CLOTHING. WITH CLEAN SHOVEL, CAREFULLY PLACE MATERIAL INTO CLEAN, DRY CONTAINER AND COVER; REMOVE FROM AREA. FLUSH SPILL ARE WITH WATER

**Waste Disposal Method:** DISPOSE OF IN ACCORDANCE WITH ALL APPLICABLE FEDERAL, STATE AND LOCAL REGULATIONS.

**Precautions To Be Taken In Handling & Storage:** STORE BETWEEN 40°F AND 120°F.

# Material Safety Data Sheet

## *Spirit Drilling & Completion Fluids*

**Lime**

**Material Safety Data Sheet**

### VIII. PROTECTIVE EQUIPMENT

Ventilation Type Required: MECHANICAL  
Protective Gloves: RUBBER OR PLASTIC (RECOMMENDED)  
Respiratory Protection: USE NIOSH/OSHA APPROVED RESPIRATOR WITH ORGANIC VAPOR CARTRIDGE IF VAPOR  
CONCENTRATION EXCEEDS PERMISSIBLE EXPOSURE LIMIT.  
Eye/Skin Protection: SAFETY GLASSES WITH SIDESHIELDS, UNIFORM,  
Other Protective Equipment: NEOPRENE TYPE APRON  
Comments:

### IX. REGULATORY & TRANSPORTATION INFORMATION

US DOT Proper Shipping Name: "OIL - WELL TREATING COMPOUND"  
US DOT Hazard Class: NON-HAZARDOUS DOT ID Number:  
ID Number: Freight Classification:  
Unregulated By DOT: Regulated by DOT: NO  
Special Transportation Note:  
Labels Required: NO

#### DISCLAIMER:

Although the information and recommendations set forth herein (hereinafter "information") are presented in good faith and believed to be correct as of the date hereof, Spirit Drilling and Completion Fluids, makes no representations as to the completeness or accuracy thereof. Information is supplied upon the condition that the person receiving this MSDS will make own determination as to its suitability for their intended purpose prior to use. Since the product is within the exclusive control of the user, it is the user's obligation to determine the conditions of safe use of this product. Such conditions should comply with all Federal Regulations concerning the Product. NO REPRESENTATIONS OR WARRANTIES, EITHER EXPRESS OR IMPLIED, OF MERCHANTABILITY, FITNESS FOR A PARTICULAR PURPOSE OR ANY OTHER NATURE ARE MADE HERUNDER WITH RESPECT TO INFORMATION OR THE PRODUCT TO WHICH INFORMATION REFERS.

For further information contact:



4310 N. Sam Houston Parkway E  
Houston, Texas 77032  
Office: (713) 482-0500  
Fax: (713) 482-0695  
Company website: [www.nov.com](http://www.nov.com)

**Kemira**

## MATERIAL SAFETY DATA SHEET

### Ferric Chloride

#### 1. CHEMICAL PRODUCT AND COMPANY IDENTIFICATION

	<u>USA</u>	<u>CANADA</u>
Supplier:	Kemira Water Solutions, Inc. 316 Bartow Municipal Airport Bartow, Florida 33830	Kemira Water Solutions, Inc. of Canada 3405 Blvd. Marie Victorin Varenes, Québec J3X 1T6
Customer Service Telephones:	(800) 879-6353 (785) 842-7424	(800) 465-6171 (450) 652-0665
	(800) 450-7352 - Polymers	

#### Emergency Contacts (24 hr.)

FOR EMERGENCIES INVOLVING CHEMICAL SPILL OR RELEASE, CALL

CHEMTREC (800) 424-9300

USA (TOLL FREE)

CANUTEC (613) 996-6666

CANADA (CALL COLLECT)

Product Name:	Ferric Chloride
Chemical Family:	Inorganic Salts
Formula:	FeCl <sub>3</sub>
Synonym:	Iron (III) Chloride
Acceptable Product Uses:	Water and wastewater treatment, odor removal, adhesive for dye, textile impression pigment, ink and photoengraving.

#### 2. COMPOSITION / INFORMATION ON INGREDIENTS

<u>Component</u>	<u>CAS Number #</u>	<u>Concentration</u>	<u>ACGIH TWA</u>
Ferric Chloride	7705-08-0	28 – 43 %	1 mg/m <sup>3</sup> (as Fe)
Hydrochloric Acid	7647-01-0	<5 %	5 ppm

#### 3. HAZARDS IDENTIFICATION

Emergency Overview: Eye contact may cause irritation. Harmful if inhaled. Harmful or fatal if swallowed.

Potential Effects on Health: Acute and chronic.

Carcinogenicity: Does not contain any known carcinogens or potential carcinogens.

#### 4. FIRST AID MEASURES

General: If you feel unwell, seek medical attention (show the label or this MSDS if possible). Effects of exposure (inhalation, ingestion, or skin contact) to substance may be delayed. Ensure that medical personnel are

**Kemira**

## MATERIAL SAFETY DATA SHEET

### Ferric Chloride

aware of the material(s) involved, and take precautions to protect themselves.

- Skin Contact:** Remove all contaminated clothing, jewellery, and shoes. Wash affected area with soap or mild detergent and running water for at least 15 minutes. If irritation is still present, seek medical attention.
- Eye Contact:** Flush immediately with water for at least 15 minutes, occasionally lifting upper and lower lids, until no evidence of chemical remains. Obtain medical attention immediately.
- Inhalation:** Move to fresh air. Give artificial respiration ONLY if breathing has stopped. Do not use mouth-to-mouth method if victim has ingested or inhaled the substance; induce artificial respiration with the aid of a pocket mask equipped with a one-way valve or other proper respiratory medical device. Obtain medical attention immediately.
- Ingestion:** *If conscious*, give two (2) glasses of water. **DO NOT INDUCE VOMITING.** Do not give anything by mouth to an unconscious person. Obtain immediate medical attention.

#### 5. FIRE FIGHTING MEASURES

Flash point	Not applicable. Will not burn
Flammable Limits (Lower)	Not applicable
Flammable Limits (Upper)	Not applicable
Auto Ignition Temperature	Not applicable
Combustion and Thermal Decomposition Products	hydrogen chloride gas, phosgene gas if dried and then heated
Rate of Burning	Does not burn
Explosive Power	Not applicable
Sensitivity to Static Discharge	Not available

**Fire and Explosion Hazards:** During a fire, irritating/toxic hydrogen chloride, and/or phosgene gases may be generated if material is dried and then heated to decomposition.

**Extinguishing Media:** The substance is not combustible. Use extinguishing media appropriate to the surrounding fire.

NOTE: Also see "Section 10 – Stability and Reactivity"

#### 6. ACCIDENTAL RELEASE MEASURES

##### Spills, Leaks, or Release:

- Restrict access until clean-up operations are complete. Wear appropriate Personal Protective Equipment per Section 8. Ensure trained personnel conduct clean up and wear Personal Protective Equipment per Section 8.
- Stop leak if possible. Avoid personal risk.
- Notify Authorities if release exceeds reportable quantity per Section 15

**Kemira**

## MATERIAL SAFETY DATA SHEET

### Ferric Chloride

- Small Spills – Absorb spill with clay or dry material or neutralize with lime, limestone or soda ash and collect in appropriate container for disposal. Neutralization with soda ash can generate carbon dioxide so additional ventilation may be necessary.
- Large Spills – Prevent entry into sewers and confined areas. Dike, if possible. Keep unnecessary people away, isolate area and deny entry. Pump liquid material into appropriate vessels as possible or absorb spill with clay absorbents or non-reactive dry materials and collect in appropriate container for disposal.  
Neutralize spill residuals carefully with lime, limestone, or soda ash and collect in suitable container for disposal. Flush area with water. This could generate carbon dioxide so additional ventilation may be necessary. Notify the appropriate environmental authorities.

#### 7. HANDLING AND STORAGE

Handling: Handle all chemicals with respect. Review the label, this MSDS and any other applicable information before use. Keep separated from incompatible substances. Use appropriate Personal Protective Equipment per Section 8. Handle only with equipment, materials and supplies specified by their manufacturer as being compatible and appropriate for use with this product.

Storage Requirements:

Bulk storage containers and ancillary fill and feed systems should be constructed out of appropriate materials such as polyethylene, polypropylene, rubber-lined steel and FRP designated as appropriate for use with this product. Storage tanks should be vented to scrubber or exterior atmosphere. Storage facilities should have secondary containment as required by law or regulation. Storage tanks, piping and offloading points should be labeled with appropriate signage to avoid accidents.

Some concentrations of this product will freeze or crystallize at low temperatures. Insulate and heat-trace storage tanks, pumps, pipes and ancillary equipment as necessary.

Product should be used within one (1) year.

Material may be stored in tightly closed shipping containers, preferably the supplier containers. Containers of this material may be hazardous when empty, since they retain product residues (vapors, liquid); observe all warnings and precautions listed for the product.

#### 8. EXPOSURE CONTROLS/PERSONAL PROTECTION

Preventive Measures:

Engineering Controls: A ventilation system of local/general exhaust is recommended to keep employee exposure below the Airborne Exposure Limits. Ensure that eyewash station and safety showers are proximal to the workstation location.

Personal Protection Equipment:

Eye Protection: Wear splash resistant chemical goggles and, where splashing is possible, a full face shield. Maintain eye wash fountain and quick-drench facilities in work area.

Skin Protection: Wear impervious protective clothing, including boots, gloves, lab coat, apron or coveralls, as appropriate, to avoid skin contact.

Recommended Protective Material: Neoprene

**Kemira**

## MATERIAL SAFETY DATA SHEET

### Ferric Chloride

**Respiratory Protection:** Under conditions of misting or contact with head gases, respiratory protection may be needed. Consider respirator warning properties before use.

- With limited contact use an appropriate chemical cartridge respirator with acid gas cartridge(s)
- When cleaning, decontaminating or performing maintenance on tanks, containers, piping systems and accessories, and in any other situations where airborne contaminants and/or dust could be generated, use protective equipment to protect against ingestion or inhalation. HEPA or air supplied respirator, full protective coveralls with head cover, gloves and boots or chemical suits, and boots are suggested.

#### 9. PHYSICAL AND CHEMICAL PROPERTIES

Appearance:	Reddish Brown
Odor:	Slight pungent odor
Form:	Liquid
pH as is:	<2
Vapor Pressure (mm Hg):	Negligible
Boiling Point:	105 °C - 110 °C (220 - 230 °F)
Specific Gravity (20°C):	1.26 – 1.48
Solubility (water):	max 0.78 kg FeCl <sub>3</sub> (anhydrous) / kg water
Vapor Density (Air=1):	N/A
Percent Volatile by Vol.:	N/A
Freezing Point:	Concentration dependent (Consult your Kemira representative)

#### 10. STABILITY AND REACTIVITY

**Hazardous Decomposition Products:** Thermal decomposition of dried residues - will produce hydrogen chloride gas.

**Chemical Stability:** Stable at normal temperatures and pressure.

**Conditions to Avoid:** Dangerous gases may accumulate in confined spaces.

**Incompatibility with other Substances:** Reacts with most metals (except Titanium and Tantalum) and bases (alkaline materials). Material has moderate oxidizing capability, avoid contact with strong reducing agents.

**Hazardous Polymerization:** Will not occur.

#### 11. TOXICOLOGICAL INFORMATION

Based on Ferric Chloride Solid (anhydrous)

**TOXICOLOGICAL DATA:** LD<sub>50</sub> (oral, rat) = 450 mg/kg

**Mutagenicity:** Other mutation test systems: Escherichia coli – 500 nmol/tube;

**Phage inhibition capacity:** Escherichia coli 41 ng/well

**Reproductive Effects:** TDLo Rat 1 day(s) intratesticular 12976 µg/kg;

TDLo Rat 1 day(s) intravaginal 29 mg/kg pre pregnancy continuous

**Kemira**

## MATERIAL SAFETY DATA SHEET

### Ferric Chloride

Teratogenicity and Fetotoxicity: Not available

Synergistic Materials: Not available

**12. ECOLOGICAL INFORMATION**

Based on Ferric Chloride Solution

Ecotoxicological Information: TLm Daphnia 15 ppm/96 hr fresh water / Conditions of bioassay not specified

Persistence and Degradation: No data available

**13. DISPOSAL CONSIDERATIONS**

Review Federal, State, Provincial, and Local government regulations prior to disposal. This material exhibits the characteristic of corrosivity to metals and other building materials and any disposal must comply with hazardous waste disposal requirements. Any residues and/or rinse waters from cleaning of tanks, containers, piping systems and accessories may be a hazardous characteristic waste and must be properly disposed of in accordance with federal, state, provincial and local laws.

RCRA: Test waste material for corrosivity, D002, prior to disposal

**14. TRANSPORT INFORMATION**

	Canada (TDG)	U.S. (DOT)
Shipping Name	Ferric Chloride Solution	Ferric Chloride Solution
Hazard Class/Division	8: Corrosive liquid	8: Corrosive liquid
Identification No. Packing Group:	UN2582 III	UN2582 III

IATA/ICAO Class: 8

**15. REGULATORY INFORMATION****USA CLASSIFICATION:**

OSHA Classification: Hazardous by definition of Hazard Communication Standard (29 CFR 1920.1200)

CERCLA: Hazardous substance/reportable quantity (RQ): final RQ = 1000 lb. (454 kg)  
Based on Anhydrous Ferric Chloride (divide by solution concentration to obtain solution weight)

SARA Regulations sections 313 and 40 CFR 372: No

SARA Hazard Categories, SARA SECTIONS 311/312 (40CFR370.21):

Acute	Yes
Chronic	No
Fire	No
Reactive	No
Sudden Release	No

**kemira**

## MATERIAL SAFETY DATA SHEET

### Ferric Chloride

OSHA Process Safety (29CFR1910.119)	Yes
-------------------------------------	-----

Clean Water Act Requirements: Designated as a hazardous substance under section 311(b)(2)(A) of the Federal Water Pollution Control Act and further regulated by the Clean Water Act Amendments of 1977 and 1978. These regulations apply to discharges of this substance.

TSCA: This substance or all ingredients of this product are listed on the Chemical Substances Inventory of the TSCA. Does not require reporting.

Other Regulations/Legislation which apply to this product:

California Proposition 65: No

Right-To-Know Lists: Massachusetts, New Jersey, Pennsylvania, California

This product does not contain, nor is it manufactured with, ozone-depleting substances.

#### CANADIAN CLASSIFICATION

This product has been classified in accordance with the hazard criteria of the CPR (Controlled Products Regulations) and this MSDS (Material Safety Data Sheet) contains all information required by the CPR.

Controlled Products Regulation (WHMIS) Classification: E: Corrosive

CEPA / Canadian Domestic Substances List (DSL): The substance in this product is not on the Canadian Domestic Substances List (CEPA DSL).

#### EEC CLASSIFICATION

EINECS: 231-729-4

#### 16. OTHER INFORMATION

National Fire Protection Association (NFPA) and Hazardous Materials Identification System (HMIS) Ratings:

	NFPA	HMIS
HEALTH	2	2
FIRE	0	0
REACTIVITY	1	1

4 = Extreme/Severe

3 = High/Serious

2 = Moderate

1 = Slight

0 = Minimum

Kemira Water Solutions, Inc., and Kemira Water Solutions of Canada, Inc. provide the foregoing information in good faith and make no representations as to its comprehensiveness or accuracy. This document is intended only as a guide to the appropriate precautionary handling of the material by a properly trained person using the product. Individuals receiving the information must exercise their independent judgment in determining its appropriateness for a particular purpose.

Kemira Water Solutions, Inc., and Kemira Water Solutions of Canada, Inc. make no representations or warranties, either expressed or implied, including without limitation any warranties of merchantability or fitness for a particular purpose with respect to the information set forth herein or the product to which the information refers. Accordingly, Kemira Water Solutions, Inc., and Kemira Water Solutions of Canada, Inc. disclaim responsibility for damages resulting from use or reliance upon this information.

MSDS Revised on October 1, 2006 by Kemira Water Solutions HSE group



# SAFETY DATA SHEET

According to U.S. Code of Federal Regulations 29 CFR 1910.1200, Hazard Communication.

---

## SECTION 1: Identification of the substance/mixture and of the company/undertaking

### 1.1. Product identifier

Product name: **HYPERFLOC™ AF 304**

Type of product: Mixture.

### 1.2. Relevant identified uses of the substance or mixture and uses advised against

Identified uses: Processing aid for industrial applications.

Uses advised against: None.

### 1.3. Details of the supplier of the safety data sheet

Company: SNF Inc.  
1 Chemical Plant Road  
Riceboro, GA 31323  
United States

Telephone: 912-884-3366

Telefax: 912-884-8770

E-mail address: [info@snfhc.com](mailto:info@snfhc.com)

### 1.4. Emergency telephone number

24-hour emergency number: 800-424-9300 CHEMTREC (CCN 20412), Outside U.S. 703-527-3887

## SECTION 2: Hazards identification

### 2.1. Classification of the substance or mixture

Classification according to paragraph (d) of 29 CFR 1910.1200:

Not classified.

### 2.2. Label elements

Labelling according to paragraph (f) of 29 CFR 1910.1200:

*Hazard symbol(s):* None.

*Signal word:* None.

*Hazard statement(s):* None.

*Precautionary statement(s):* None.

### 2.3. Other hazards

Aqueous solutions or powders that become wet render surfaces extremely slippery.

## SECTION 3: Composition/information on ingredients

### 3.1. Substances

Not applicable, this product is a mixture.

### 3.2. Mixtures

This product is a mixture.

### Hazardous components

Contains no reportable hazardous substances.

## SECTION 4: First aid measures

### 4.1. Description of first aid measures

#### *Inhalation:*

Move to fresh air. No hazards which require special first aid measures.

#### *Skin contact:*

Wash off with soap and plenty of water. Get medical attention if irritation develops and persists.

#### *Eye contact:*

Rinse immediately with plenty of water, also under the eyelids, for at least 15 minutes. In case of persistent eye irritation, consult a physician.

#### *Ingestion:*

Rinse mouth with water. Do NOT induce vomiting. No hazards which require special first aid measures.

### 4.2. Most important symptoms and effects, both acute and delayed

None.

### 4.3. Indication of any immediate medical attention and special treatment needed

None reasonably foreseeable.

#### *Other information:*

None.

**SECTION 5: Firefighting measures****5.1. Extinguishing media***Suitable extinguishing media:*

Water. Water spray. Foam. Carbon dioxide (CO<sub>2</sub>). Dry powder.

Warning! Aqueous solutions or powders that become wet render surfaces extremely slippery.

*Unsuitable extinguishing media:*

None.

**5.2. Special hazards arising from the substance or mixture***Hazardous decomposition products:*

Thermal decomposition may produce: nitrogen oxides (NO<sub>x</sub>), carbon oxides (CO<sub>x</sub>). Hydrogen cyanide (hydrocyanic acid) may be produced in the event of combustion in an oxygen deficient atmosphere.

**5.3. Advice for firefighters***Protective measures:*

In the event of fire, wear self-contained breathing apparatus.

*Other information:*

Aqueous solutions or powders that become wet render surfaces extremely slippery.

**SECTION 6: Accidental release measures****6.1. Personal precautions, protective equipment and emergency procedures***Personal precautions:*

Aqueous solutions or powders that become wet render surfaces extremely slippery.

*Protective equipment:*

Wear adequate personal protective equipment (see Section 8 Exposure Controls/Personal Protection).

*Emergency procedures:*

Keep people away from spill/leak. Prevent further leakage or spillage if safe to do so.

**6.2. Environmental precautions**

As with all chemical products, do not flush into surface water.

**6.3. Methods and material for containment and cleaning up***Small spills:*

Do not flush with water. Clean up promptly by sweeping or vacuum. Keep in suitable, closed containers for disposal.

*Large spills:*

Do not flush with water. Clean up promptly by sweeping or vacuum. Keep in suitable, closed containers for disposal.

*Residues:*

After cleaning, flush away traces with water.

**6.4. Reference to other sections**

SECTION 7: Handling and storage; SECTION 8: Exposure controls/personal protection; SECTION 13: Disposal considerations;

**SECTION 7: Handling and storage****7.1. Precautions for safe handling**

Aqueous solutions or powders that become wet render surfaces extremely slippery. Use personal protective equipment.

**7.2. Conditions for safe storage, including any incompatibilities**

Keep in a dry place. Keep container closed when not in use.  
Incompatible with oxidizing agents.

**7.3. Specific end use(s)**

This information is not available.

**SECTION 8: Exposure controls/personal protection****8.1. Control parameters**

*Occupational exposure limits:*  
None known.

**8.2. Exposure controls****Appropriate engineering controls:**

Use local exhaust if dusting occurs. Natural ventilation is adequate in absence of dusts.

**Individual protection measures, such as personal protective equipment:****a) Eye/face protection:**

Safety glasses with side-shields.

**b) Skin protection:**

i) *Hand protection:* PVC or other plastic material gloves.

ii) *Other:* Workclothes protecting arms, legs and body.

**c) Respiratory protection:**

No personal respiratory protective equipment normally required. Dust safety masks recommended where working powder concentration is more than 10 mg/m<sup>3</sup>.

**d) Additional advice:**

Handle in accordance with good industrial hygiene and safety practice.

**Environmental exposure controls:**

Do not allow uncontrolled discharge of product into the environment. Do not flush into surface water.

**SECTION 9: Physical and chemical properties**

**SECTION 9: Physical and chemical properties****9.1. Information on basic physical and chemical properties**

a) Appearance:	Granular solid, White.
b) Odour:	None.
c) Odour Threshold:	Not applicable.
d) pH:	5 - 9 @ 5 g/L
e) Melting point/freezing point:	> 150°C
f) Initial boiling point and boiling range:	Not applicable.
g) Flash point:	Not applicable.
h) Evaporation rate:	Not applicable.
i) Flammability (solid, gas):	No data available.
j) Upper/lower flammability or explosive limits:	Not expected to create explosive atmospheres.
k) Vapour pressure:	Not applicable.
l) Vapour density:	Not applicable.
m) Relative density:	0.6 - 0.9
n) Solubility(ies):	Soluble in water.
o) Partition coefficient:	-2
p) Autoignition temperature:	Does not self-ignite (based on the chemical structure).
q) Decomposition temperature:	> 150°C
r) Viscosity:	See Technical Bulletin.
s) Explosive properties:	Kst = 0 Non-flammable to ignition sources of less than 2.5 kJ.
t) Oxidizing properties:	Not expected to be oxidising based on the chemical structure.

**9.2. Other information**

None.

**SECTION 10: Stability and reactivity****10.1. Reactivity**

None known.

**10.2. Chemical stability**

Stable under normal conditions.

### 10.3. Possibility of hazardous reactions

Oxidizing agents may cause exothermic reactions.

### 10.4. Conditions to avoid

None known.

### 10.5. Incompatible materials

Incompatible with oxidizing agents.

### 10.6. Hazardous decomposition products

Thermal decomposition may produce: nitrogen oxides (NO<sub>x</sub>), carbon oxides (CO<sub>x</sub>), hydrogen cyanide (hydrocyanic acid).

## SECTION 11: Toxicological information

### 11.1. Information on toxicological effects

#### Information on the product as supplied:

Acute oral toxicity:	LD50/oral/rat > 5000 mg/kg
Acute dermal toxicity:	LD50/dermal/rat > 5000 mg/kg.
Acute inhalation toxicity:	The product is not expected to be toxic by inhalation.
Skin corrosion/irritation:	Not irritating.
Serious eye damage/eye irritation:	Not irritating.
Respiratory/skin sensitisation:	Not sensitizing.
Mutagenicity:	Not mutagenic.
Carcinogenicity:	Not carcinogenic.
Reproductive toxicity:	Not toxic for reproduction.
STOT - Single exposure:	No known effects.
STOT - Repeated exposure:	No known effect.
Aspiration hazard:	No hazards resulting from the material as supplied.

## SECTION 12: Ecological information

### 12.1. Toxicity

Information on the product as supplied:

Acute toxicity to fish:	LC50/Danio rerio/96 hours > 100 mg/L (OECD 203) LC50/Fathead minnow/96 hours > 100 mg/L (OECD 203)
Acute toxicity to invertebrates:	EC50/Daphnia magna/48 hours > 100 mg/L (OECD 202)
Acute toxicity to algae:	IC50/Scenedesmus subspicatus/72 hours > 100 mg/L (OECD 201)
Chronic toxicity to fish:	No data available.
Chronic toxicity to invertebrates:	No data available.
Toxicity to microorganisms:	No data available.
Effects on terrestrial organisms:	No known effects.
Sediment toxicity:	No data available.

**12.2. Persistence and degradability**Information on the product as supplied:

Degradation:	Not readily biodegradable.
Hydrolysis:	Does not hydrolyse.
Photolysis:	No data available.

**12.3. Bioaccumulative potential**Information on the product as supplied:

Not bioaccumulating.

Partition co-efficient (Log Pow):	-2
Bioconcentration factor (BCF):	~0

**12.4. Mobility in soil**Information on the product as supplied:

None.

**12.5. Other adverse effects**

None known.

**SECTION 13: Disposal considerations****13.1. Waste treatment methods**Waste from residues/unused products:

Dispose in accordance with local and national regulations. Can be landfilled or incinerated, when in compliance with local regulations.

Contaminated packaging:

Rinse empty containers with water and use the rinse-water to prepare the working solution. If recycling is not practicable, dispose of in compliance with local regulations. Can be landfilled or incinerated, when in compliance with local regulations.

Recycling:

In accordance with local and national regulations.

**SECTION 14: Transport information****Land transport (DOT)**

Not classified.

**Sea transport (IMDG)**

Not classified.

**Air transport (IATA)**

Not classified.

**SECTION 15: Regulatory information****15.1. Safety, health and environmental regulations/legislation specific for the substance or mixture**Information on the product as supplied:TSCA Chemical Substances Inventory:

All components of this product are either listed on the inventory or are exempt from listing.

US SARA Reporting Requirements:

SARA (Section 311/312) hazard class:  
Not concerned.

SARA Title III Sections:

Section 302 (TPQ) - Reportable Quantity:  
Not concerned.

*Section 304 - Reportable Quantity:*  
Not concerned.

*Section 313 (De minimis concentration):*  
Not concerned.

Clean Water Act

*Section 311 Hazardous Substances (40 CFR 117.3) - Reportable Quantity:*  
Not concerned.

Clean Air Act

*Section 112(r) Accidental release prevention requirements (40 CFR 68) - Reportable Quantity:*  
Not concerned.

CERCLA

*Hazardous Substances List (40 CFR 302.4) - Reportable Quantity:*  
Not concerned.

RCRA status :

Not RCRA hazardous.

California Proposition 65 Information:


WARNING! This product contains a chemical known to the State of California to cause cancer and birth defects or other reproductive harm, Acrylamide

**SECTION 16: Other information**

NFPA and HMIS Ratings:

NFPA:

Health:	0
Flammability:	0
Instability:	0

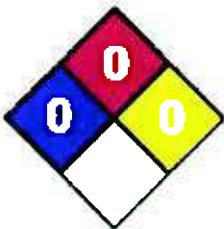

HMIS:

Health: 0  
Flammability: 0  
Physical Hazard: 0  
PPE Code: B

This data sheet contains changes from the previous version in section(s):

SECTION 16. Other Information.

Key or legend to abbreviations and acronyms used in the safety data sheet:

*Acronyms*

STOT = Specific target organ toxicity

Training advice:

Do not handle until all safety precautions have been read and understood.

This SDS was prepared in accordance with the following:

U.S. Code of Federal Regulations 29 CFR 1910.1200

---

Version: 19.01.a

PRAC001

The information provided in this Safety Data Sheet is correct to the best of our knowledge, information and belief at the date of its publication. The information given is designed only as a guidance for safe handling, use, processing, storage, transportation, disposal and release and is not to be considered a warranty or quality specification. The information relates only to the specific material designated and may not be valid for such material used in combination with any other materials or in any process, unless specified in the text.



Sierra Chemical Co.

## Material Safety Data Sheet

This MSDS has been prepared within the guidelines of the Federal OSHA Hazard Communication Standard, 29CFR 1910.1200.

**Product Name:** Sierra Sani Chlor / Sierra Pure Chlor / Sierra Bleach / Sierra Sanitizer

### I. GENERAL INFORMATION

**Manufacturer:** Sierra Chemical Co. **Emergency Phone:** (800) 424-9300  
**Address:** 2302 Larkin Cr. **Information Phone:** (775) 358-0888  
 Sparks, NV 89431 **CHEMTREC Phone:** (800) 424-9300  
**Date:** 12-20-06 **Supersedes:** 9-23-05

### II. PRODUCT IDENTIFICATION

**Proper Shipping Name:** Hypochlorite Solution **Chemical Formula:** NaOCl  
**Synonyms/Common Names:** Liquid Bleach, Liquid Chlorine **Chemical Family:** Acid Salts, Oxidizers  
**CAS Number:** 7681-52-9

### III. PHYSICAL DATA

**Appearance and Odor:** Light greenish-yellow liquid, chlorine-like odor.  
**Boiling Point:** Decomposes on heating **Vapor Pressure @ 25° C:** No data  
**Water Solubility:** Miscible **Specific Gravity:** 1.08 - 1.26  
**pH @ 25°C:** 11.5 (approximately) **Molecular Weight:** 75.45 (NaOCl Active ingredient)

### IV. INGREDIENTS/IDENTITY INFORMATION

Component	CAS No.	OSHA PEL/TLV	%
Sodium Hypochlorite	7681-52-9	Not Established	5-15
Sodium Chloride	7647-14-5		5-11
Sodium Hydroxide	1310-73-2	2 mg/m <sup>3</sup>	.5-2.0
Water	7732-18-5		Balance



Sierra Chemical Co. **MSDS:** Sierra Pure Chlor/Sierra Sani Chlor/ Sierra Industrial Bleach

## V. FIRE AND EXPLOSION DATA

**Flash Point:** N/A      **Auto-ignition Temperature:** N/A      **LEL:** N/A      **UEL:** N/A

**Extinguishing Media:** Use any media appropriate for surrounding fire. Use water to cool containers exposed to fire.

**Special Fire Fighting Procedures:** Wear NIOSH approved self-contained breathing apparatus (SCBA) and protective clothing to prevent direct contact with the material (to include, but not limited to; boots, gloves, hard hat and impervious clothing).

**Unusual Fire and Explosion Hazards:** None

## VI. STABILITY/REACTIVITY DATA

**Stability:** Unstable  Stable

**Hazardous Polymerization:** May Occur  Will Not Occur

**Conditions to Avoid:** High temperatures, sunlight and ultraviolet light. Decomposition will result from contact with iron and copper. Do not store at temperatures above 60-70o F (15-21o C). This product has a shelf life of up to 6 months at 60o F or lower.

**Incompatibility:** This product is incompatible with iron, copper, acids, ammonium compounds, organics and other oxidizers. It will react violently with phenyl acetonitrile, cellulose and ethylene.

**Hazardous Decomposition or Byproducts:** Produces toxic chlorine gas upon contact with acids.

## VII. TOXICOLOGICAL INFORMATION/HEALTH HAZARD DATA

This product is harmful if inhaled or ingested and is harmful if contacted by the skin or eyes. The reported threshold for odor is approximately 0.9 mg/m<sup>3</sup> based on the odor of chlorine. Symptoms which may be aggravated by exposure are asthma, respiratory and cardiovascular disease.

**Eye Contact:** Contact with eyes will cause irritation. It may also cause burns to the eyes or impairment of vision and corneal damage.

**Skin Contact:** Contact with skin can cause burns and/or irritation. Symptoms of contact are redness, swelling and scab formation of contacted area. If prolong exposure occurs, it can cause damage to the secondary tissue resulting in the inability of regeneration to the affected area.

**Inhalation:** Sodium Hypochlorite when inhaled is irritating to the nose, mouth, throat, and lungs. Burns to the respiratory tract may occur with production of lung edema which could result in shortness of breath, wheezing, choking, chest pain, and impairment of lung function. High concentrations can result in permanent lung damage. Repeated exposure can cause impairment of lung function and permanent lung damage.

**Ingestion:** Irritation and/or burns can occur to the entire gastro-intestinal tract. Symptoms are characterized by nausea, vomiting, diarrhea, abdominal pain, bleeding, and/or tissue ulceration.

**Exposure Limit Information:** There is no established PEL for sodium hypochlorite. The Federal OSHA Permissible Exposure Limit (PEL) for sodium hydroxide is 2 mg/m<sup>3</sup>.



## VIII. EMERGENCY AND FIRST AID

If a known exposure occurs or if poisoning is suspected, do not wait for symptoms to develop. Immediately initiate the recommended procedures below. Simultaneously contact a Poison Control Center, a physician or the nearest hospital. Inform the person contacted of the type and extent of exposure, describe the victim's symptoms and follow the advice given. For additional information call, **CHEMTREC (800) 424-9300**.

**Eye Contact:** Immediately flush the eyes with large quantities of running water for a minimum of 15 minutes. Hold the eyelids apart during the flushing to ensure rinsing of the entire surface of the eye and lids with water. Do not attempt to neutralize with chemical agents. Obtain medical attention as soon as possible. Oils or ointments should not be used. Continue the flushing for an additional 15 minutes if the physician is not immediately available.

**Skin Contact:** Immediately remove contaminated clothing and shoes under a safety shower. Flush all affected areas with large amount of water for at least 15 minutes. Do NOT attempt to neutralize with chemical agents. Obtain medical attention as soon as possible.

**Inhalation:** Nausea, headaches and dizziness are signs that a person should stop working and be taken to fresh air immediately until symptoms are gone. Should breathing become difficult, give oxygen. Keep the person warm, resting and contact a physician. A person could inhale enough vapors to lose consciousness. This person should be moved to fresh air. Call a physician immediately. If breathing stops, artificial respiration should be given immediately. In all cases, ensure adequate ventilation and provide respiratory protection before returning to work.

**Ingestion:** Do NOT induce vomiting. Immediately give large quantities of water. If vomiting does occur, give fluids again. Do not induce vomiting or give anything by mouth to an unconscious person. Call a physician or the nearest Poison Control Center immediately.

## IX. PROTECTIVE EQUIPMENT REQUIREMENTS

**Ventilation Requirements:** Local exhaust ventilation if vapors, mists, or aerosols are present. If these are not present use general exhaust ventilation.

**Respiratory Requirements:** Due to low volatility and toxicity, a respirator is not normally needed. However, if vapors, mists, or aerosols are generated, wear a NIOSH/MSHA approved respirator.

**Additional Protective Clothing:** Use chemical safety goggles and impermeable gloves. Use rubber apron to protect body from splashing conditions.

**Other:** Safety shower and eye-wash station recommended.

## X. HANDLING AND STORAGE

**Normal Handling:** Store in vented, closed, clean, non-corrosive containers in a cool, dry, well ventilated location, away from direct sunlight and from chemicals which may react with the bleach if spillage occurs. If closed containers become heated, the containers should be vented to release decomposition product. **Do not** mix or contaminate with ammonia, hydrocarbon, acids, alcohols, ethers.

Do not store at temperatures above 60-70°F (15-21°). This product has a shelf life of up to six months at 60°F or lower. **DO NOT** package in metal containers.

**Sierra Chemical Co.      MSDS: Sierra Pure Chlor/Sierra Sani Chlor/ Sierra Industrial Bleach**

**Material Release or Spills:** Always wear personal protective equipment including, but not limited to; boots gloves and impervious clothing. If hazardous concentrations are found in the local spill area, use a NIOSH/MSHA approved respirator. Vapors may be suppressed by the use of a water fog and all water runoff should be captured for treatment and disposal. Dike or contain spill by using a compatible absorbent such as sand, clay, soil or commercial absorbents.

## **XI. SPILL OR LEAK HANDLING**

### **IN CASE OF AN EMERGENCY, CALL CHEMTREC (800) 424-9300**

Any person responding to a spill or leak should use a NIOSH/MSHA approved respirator. Additional protective clothing must be worn to prevent direct contact with the material. This includes (but is not limited to) boots, gloves, hard hat, and impervious clothing. Compatible materials are neoprene, butyl rubber, viton, and saranex.

Hazardous concentrations may be found in the local spill area and immediately downwind. Vapors may be suppressed by the use of a water fog and all water run off should be captured for treatment and disposal. Dike or contain by using a compatible absorbent such as sand, clay, soil, commercial absorbents. Use vacuum or pump operation to remove product released and treat before disposal. Dispose of spill residues per guidelines in Section "XII Disposal" of this MSDS.

## **XII. ENVIRONMENTAL-REGULATORY STATUS/DISPOSAL**

The user of this material has the responsibility to dispose of unused material, residues and containers in compliance with all relevant local, state and federal laws and regulations regarding treatment, storage and disposal for hazardous and non-hazardous wastes.

**EPA Hazardous Substance Status:** Reportable Quantity (RQ) = 100 lbs. NOTICE: this product contains chlorine which is listed in the Toxic Substance Control Act (TSCA) and is subject to reporting requirements of EPCRA Section 313.

**RCRA Status of Unused Material if Discarded:** Not a hazardous waste. As a non-hazardous waste, this material should be disposed of in accordance with Federal, State and local regulations by treatment in a wastewater treatment system.

## **XIII. TRANSPORTATION DATA**

**DOT Proper Shipping Name:** Hypochlorite Solution

**Hazard Class:** 8      **UN I.D. Number:** UN1791      **PACKING GROUP:** III

**Reportable Quantity:** 100 lbs. (80 Gallons 12.5% Solution)

## **XIV. ADDITIONAL INFORMATION**

All information is offered in good faith, without guarantee or obligation for the accuracy or sufficiency thereof, or the results obtained, and is accepted at user's risk. The uses referred to are for the purpose of illustration only. User should investigate and establish the suitability of such use(s) in every case. Nothing herein shall be construed as a recommendation for uses which infringe valid patents or as extending license under valid patents.



# SAFETY DATA SHEET

Creation Date 08-Feb-2010

Revision Date 03-May-2012

Revision Number 4

## SECTION 1: IDENTIFICATION OF THE SUBSTANCE/MIXTURE AND OF THE COMPANY/UNDERTAKING

### 1.1. Product identifier

**Product Description:** Sodium metabisulfite  
**Cat No.** 419580000; 419580010; 419580025; 419580050; 419582500  
**Synonyms** Sodium pyrosulfite  
**Molecular Formula** Na<sub>2</sub> O<sub>5</sub> S<sub>2</sub>  
**Reach Registration Number** --

### 1.2. Relevant identified uses of the substance or mixture and uses advised against

**Recommended Use** Laboratory chemicals  
**Uses advised against** No Information available

### 1.3. Details of the supplier of the safety data sheet

**Company** Acros Organics BVBA  
Janssen Pharmaceuticaaan 3a  
2440 Geel, Belgium  
**E-mail address** begel.sdsdesk@thermofisher.com

**1.4. Emergency telephone number** For information in the US, call: 001-800-ACROS-01  
For information in Europe, call: +32 14 57 52 11  
  
Emergency Number, Europe: +32 14 57 52 99  
Emergency Number, US: 001-201-796-7100  
  
CHEMTREC Phone Number, US: 001-800-424-9300  
CHEMTREC Phone Number, Europe: 001-703-527-3887

## SECTION 2: HAZARDS IDENTIFICATION

### 2.1. Classification of the substance or mixture

#### CLP Classification - Regulation (EC) No 1272/2008

##### **Physical hazards**

Based on available data, the classification criteria are not met

##### **Health hazards**

Based on available data, the classification criteria are not met

Acute oral toxicity

Category 4

Serious Eye Damage/Eye Irritation

Category 1

##### **Environmental hazards**

Based on available data, the classification criteria are not met

#### Classification according to EU Directives 67/548/EEC or 1999/45/EC

**Symbol(s)** Xn - Harmful

**SECTION 2: HAZARDS IDENTIFICATION****R-phrase(s)**

R22 - Harmful if swallowed  
 R31 - Contact with acids liberates toxic gas  
 R41 - Risk of serious damage to eyes

For the full text of the R-phrases and H-Statements mentioned in this Section, see Section 16

**2.2. Label elements****Signal Word****Danger****Hazard Statements**

H302 - Harmful if swallowed  
 H318 - Causes serious eye damage  
 EUH031 - Contact with acids liberates toxic gas

**Precautionary Statements**

P280 - Wear eye protection/ face protection  
 P305 + P351 + P338 - IF IN EYES: Rinse cautiously with water for several minutes. Remove contact lenses, if present and easy to do. Continue rinsing  
 P310 - Immediately call a POISON CENTER or doctor/ physician  
 P233 - Keep container tightly closed  
 P301 + P312 - IF SWALLOWED: Call a POISON CENTER or doctor/ physician if you feel unwell

**2.3. Other hazards**

No information available.

**SECTION 3: COMPOSITION/INFORMATION ON INGREDIENTS**

Component	CAS-No	EC-No.	Weight %	CLP Classification - Regulation (EC) No 1272/2008	DSD Classification - 67/548/EEC
Sodium metabisulfite	7681-57-4	EEC No. 231-673-0	>95	Acute Tox. 4 (H302) Eye Dam. 1 (H318) (EUH031)	Xn; R22 R31 Xi; R41

**Reach Registration Number**

--

For the full text of the R-phrases and H-Statements mentioned in this Section, see Section 16

**SECTION 4: FIRST AID MEASURES****4.1. Description of first aid measures****Eye Contact**

Rinse immediately with plenty of water, also under the eyelids, for at least 15 minutes. Immediate medical attention is required.

**Skin Contact**

Wash off immediately with plenty of water for at least 15 minutes. Get medical attention immediately if symptoms occur.

**Ingestion**

Do not induce vomiting. Call a physician or Poison Control Center immediately.

Sodium metabisulfite

**Inhalation** Move to fresh air. If breathing is difficult, give oxygen. Do not use mouth-to-mouth resuscitation if victim ingested or inhaled the substance; induce artificial respiration with a respiratory medical device. Get medical attention immediately if symptoms occur.

**Protection of First-aiders** Ensure that medical personnel are aware of the material(s) involved, take precautions to protect themselves and prevent spread of contamination

**4.2. Most important symptoms and effects, both acute and delayed**

No information available

**4.3. Indication of any immediate medical attention and special treatment needed**

**Notes to Physician** Treat symptomatically

**SECTION 5: FIREFIGHTING MEASURES****5.1. Extinguishing media****Suitable Extinguishing Media**

Substance is nonflammable; use agent most appropriate to extinguish surrounding fire..

**Extinguishing media which must not be used for safety reasons**

No information available.

**5.2. Special hazards arising from the substance or mixture**

Thermal decomposition can lead to release of irritating gases and vapors.

**Hazardous Combustion Products**

Sodium oxides, Sulfur oxides.

**5.3. Advice for firefighters**

As in any fire, wear self-contained breathing apparatus pressure-demand, MSHA/NIOSH (approved or equivalent) and full protective gear

**SECTION 6: ACCIDENTAL RELEASE MEASURES****6.1. Personal precautions, protective equipment and emergency procedures**

Use personal protective equipment. Ensure adequate ventilation. Avoid dust formation. Avoid contact with skin, eyes and clothing.

**6.2. Environmental precautions**

Should not be released into the environment.

**6.3. Methods and material for containment and cleaning up**

Avoid dust formation. Sweep up or vacuum up spillage and collect in suitable container for disposal.

**6.4. Reference to other sections**

Refer to protective measures listed in Sections 8 and 13.

**SECTION 7: HANDLING AND STORAGE****7.1. Precautions for safe handling**

Wear personal protective equipment. Ensure adequate ventilation. Avoid dust formation. Do not breathe dust. Do not get in eyes, on skin, or on clothing. Keep away from acids.

**7.2. Conditions for safe storage, including any incompatibilities**

## Sodium metabisulfite

Keep containers tightly closed in a dry, cool and well-ventilated place. Do not store near acids.

**7.3. Specific end use(s)**

Use in laboratories

**SECTION 8: EXPOSURE CONTROLS/PERSONAL PROTECTION****8.1. Control parameters****Exposure limits**

Component	European Union	The United Kingdom	France	Belgium	Spain
Sodium metabisulfite		STEL: 15 mg/m <sup>3</sup> 15 min TWA: 5 mg/m <sup>3</sup> 8 hr	TWA / VME: 5 mg/m <sup>3</sup> (8 heures).	TWA: 5 mg/m <sup>3</sup> 8 uren	TWA / VLA-ED: 5 mg/m <sup>3</sup> (8 horas)
Component	Italy	Germany	Portugal	The Netherlands	Finland
Sodium metabisulfite			TWA: 5 mg/m <sup>3</sup> 8 horas		
Component	Austria	Denmark	Switzerland	Poland	Norway
Sodium metabisulfite		TWA: 5 mg/m <sup>3</sup> 8 timer	MAK: 5 mg/m <sup>3</sup> 8 Stunden		TWA: 5 mg/m <sup>3</sup> 8 timer STEL: 10 mg/m <sup>3</sup> 15 minutter.
Component	Bulgaria	Croatia	Ireland	Cyprus	Czech Republic
Sodium metabisulfite		TWA: 5 mg/m <sup>3</sup> 8 satima.	TWA: 5 mg/m <sup>3</sup> 8 hr.		
Component	Estonia	Gibraltar	Greece	Hungary	Iceland
Sodium metabisulfite			TWA: 5 mg/m <sup>3</sup>		TWA: 5 mg/m <sup>3</sup> 8 klukkustundum. Ceiling: 10 mg/m <sup>3</sup>

**Biological limit values**

This product, as supplied, does not contain any hazardous materials with biological limits established by the region specific regulatory bodies.

**Monitoring methods**

BS EN 14042:2003 Title Identifier: Workplace atmospheres. Guide for the application and use of procedures for the assessment of exposure to chemical and biological agents.

**Derived No Effect Level (DNEL)** No information available.

Route of exposure	Acute effects (local)	Acute effects (systemic)	Chronic effects (local)	Chronic effects (systemic)
Oral				
Dermal				
Inhalation				

**Predicted No Effect Concentration (PNEC)** No information available.

**8.2. Exposure controls**

## Sodium metabisulfite

**Engineering Measures**

Ensure adequate ventilation, especially in confined areas. Ensure that eyewash stations and safety showers are close to the workstation location.

Wherever possible, engineering control measures such as the isolation or enclosure of the process, the introduction of process or equipment changes to minimise release or contact, and the use of properly designed ventilation systems, should be adopted to control hazardous materials at source.

**Personal protective equipment****Eye Protection**

Safety glasses with side-shields (European standard - EN 166)

**Hand Protection**

Protective gloves

Glove material	Breakthrough time	Glove thickness	EU standard	Glove comments
Disposable gloves	See manufacturers recommendations	-	EN 374	(minimum requirement)

Inspect gloves before use.

Please observe the instructions regarding permeability and breakthrough time which are provided by the supplier of the gloves. (Refer to manufacturer/supplier for information)

Ensure gloves are suitable for the task: Chemical compatibility, Dexterity, Operational conditions, User susceptibility, e.g. sensitisation effects, also take into consideration the specific local conditions under which the product is used, such as the danger of cuts, abrasion. Remove gloves with care avoiding skin contamination.

**Skin and body protection**

Long sleeved clothing

**Respiratory Protection**

When workers are facing concentrations above the exposure limit they must use appropriate certified respirators  
To protect the wearer, respiratory protective equipment must be the correct fit and be used and maintained properly.

**Large scale/emergency use**

In case of insufficient ventilation wear suitable respiratory equipment

**Small scale/Laboratory use**

Use a NIOSH/MSHA or European Standard EN 149:2001 approved respirator if exposure limits are exceeded or if irritation or other symptoms are experienced.

When RPE is used a face piece Fit Test should be conducted.

**Hygiene Measures**

Handle in accordance with good industrial hygiene and safety practice

**Environmental exposure controls**

No information available.

## SECTION 9: PHYSICAL AND CHEMICAL PROPERTIES

**9.1. Information on basic physical and chemical properties**

<b>Appearance</b>	Off-white	
<b>Physical State</b>	Powder, Solid.	
<b>Odor</b>	rotten-egg like	
<b>Odor Threshold</b>	No data available	
<b>pH</b>	4-6	5% aq.sol.
<b>Melting Point/Range</b>	150°C / 302°F	
<b>Softening Point</b>	No data available	
<b>Boiling Point/Range</b>	No information available.	
<b>Flash Point</b>	Not applicable	<b>Method</b> - No information available.
<b>Evaporation Rate</b>	No information available.	
<b>Flammability (solid,gas)</b>	No information available.	
<b>Explosion Limits</b>	No data available.	

## Sodium metabisulfite

Vapor Pressure	No information available.	
Vapor Density	No information available.	(Air = 1.0)
Specific Gravity / Density	No data available <sup>1.4</sup>	
Bulk Density	No data available	
Water Solubility	540 g/L (20°C)	
Solubility in other solvents	No information available.	
Partition Coefficient (n-octanol/water)	<b>Component</b> Sodium metabisulfite	<b>log Pow</b> -3.7
Autoignition Temperature	No data available	
Decomposition temperature	120 °C	
Viscosity	No data available	
Explosive Properties	No information available.	
Oxidizing Properties	No information available.	

**9.2. Other information**

Molecular Formula	Na <sub>2</sub> O <sub>5</sub> S <sub>2</sub>
Molecular Weight	190.1

**SECTION 10: STABILITY AND REACTIVITY****10.1. Reactivity**

None known, based on information available.

**10.2. Chemical stability**

Air sensitive. Moisture sensitive.

**10.3. Possibility of hazardous reactions**

Hazardous Polymerization	No information available
Hazardous Reactions	Contact with acids liberates toxic gas.

**10.4. Conditions to avoid**

Avoid dust formation, Incompatible products, Excess heat, Exposure to air or moisture over prolonged periods.

**10.5. Incompatible materials**

Acids. Strong oxidizing agents.

**10.6. Hazardous decomposition products**

Sodium oxides, Sulfur oxides.

**SECTION 11: TOXICOLOGICAL INFORMATION****11.1. Information on toxicological effects**

**Product Information** No acute toxicity information is available for this product

**(a) acute toxicity;**

<b>Oral</b>	No data available
<b>Dermal</b>	No data available
<b>Inhalation</b>	No data available

Component	LD50 Oral	LD50 Dermal	LC50 Inhalation
Sodium metabisulfite	1131 mg/kg ( Rat )	2 g/kg ( Rat )	

**(b) skin corrosion/irritation;** No data available

## Sodium metabisulfite

<b>(c) serious eye damage/irritation;</b>	No data available
<b>(d) respiratory or skin sensitization;</b>	
<b>Respiratory</b>	No data available
<b>Skin</b>	No data available
<b>(e) germ cell mutagenicity;</b>	No data available
	Mutagenic effects have occurred in experimental animals.
<b>(f) carcinogenicity;</b>	No data available
	There are no known carcinogenic chemicals in this product
<b>(g) reproductive toxicity;</b>	No data available
<b>Reproductive Effects</b>	Experiments have shown reproductive toxicity effects on laboratory animals.
<b>(h) STOT-single exposure;</b>	No data available
<b>(i) STOT-repeated exposure;</b>	No data available
<b>Target Organs</b>	Eyes, Central nervous system (CNS), Liver, Kidney.
<b>(j) aspiration hazard;</b>	No data available
<b>Other Adverse Effects</b>	The toxicological properties have not been fully investigated. See actual entry in RTECS for complete information
<b>Symptoms / effects, both acute and delayed</b>	No information available.

## SECTION 12: ECOLOGICAL INFORMATION

**12.1. Toxicity**

**Ecotoxicity effects** . Do not empty into drains.

Component	Freshwater Fish	Water Flea	Freshwater Algae	Microtox
Sodium metabisulfite	32 mg/L LC50 96 h	89 mg/L EC50 = 24 h	40 mg/L EC50 = 96 h 48 mg/L EC50 = 72 h	EC50 = 56 mg/L 17 h

**12.2. Persistence and degradability** No information available

**12.3. Bioaccumulative potential** No information available.

Component	log Pow	Bioconcentration factor (BCF)
Sodium metabisulfite	-3.7	No data available

**12.4. Mobility in soil** . .

**12.5. Results of PBT and vPvB assessment** No data available for assessment

**12.6. Other adverse effects**

**Endocrine Disruptor Information** This product does not contain any known or suspected endocrine disruptors

**Persistent Organic Pollutant** This product does not contain any known or suspected substance

**Ozone Depletion Potential** This product does not contain any known or suspected substance

## SECTION 13: DISPOSAL CONSIDERATIONS

**13.1. Waste treatment methods**

Sodium metabisulfite

**Waste from Residues / Unused Products**

Chemical waste generators must determine whether a discarded chemical is classified as a hazardous waste. Consult local, regional, and national hazardous waste regulations to ensure complete and accurate classification.

**Contaminated Packaging**

Empty remaining contents. Dispose of in accordance with local regulations. Do not re-use empty containers.

**European Waste Catalogue (EWC)**

According to the European Waste Catalogue, Waste Codes are not product specific, but application specific

**Other Information**

Waste codes should be assigned by the user based on the application for which the product was used

**SECTION 14: TRANSPORT INFORMATION****IMDG/IMO**

Not regulated

**14.1. UN number****14.2. UN proper shipping name****14.3. Transport hazard class(es)****14.4. Packing group****ADR**

Not regulated

**14.1. UN number****14.2. UN proper shipping name****14.3. Transport hazard class(es)****14.4. Packing group****IATA**

Not regulated

**14.1. UN number****14.2. UN proper shipping name****14.3. Transport hazard class(es)****14.4. Packing group****14.5. Environmental hazards**

No hazards identified

**14.6. Special precautions for user**

No special precautions required

**14.7. Transport in bulk according to Annex II of MARPOL73/78 and the IBC Code**

Not applicable, packaged goods

**SECTION 15: REGULATORY INFORMATION****15.1. Safety, health and environmental regulations/legislation specific for the substance or mixture****International Inventories**

X = listed

Component	EINECS	ELINCS	NLP	TSCA	DSL	NDSL	PICCS	ENCS	CHINA	AICS	KECL
Sodium metabisulfite	231-673-0	-		X	X	-	X	X	X	X	X

**National Regulations**

Component	Germany - Water Classification (VwVwS)	Germany - TA-Luft Class
Sodium metabisulfite	WGK 1	

Component	France - INRS (Tables of occupational diseases)
Sodium metabisulfite	Tableaux des maladies professionnelles (TMP) - RG 66

## Sodium metabisulfite

Take note of Control of Substances Hazardous to Health Regulations (COSHH) 2002 and 2005 Amendment  
Take note of Dir 94/33/EC on the protection of young people at work

**15.2. Chemical safety assessment**

A Chemical Safety Assessment/Report (CSA/CSR) has not been conducted

**SECTION 16: OTHER INFORMATION****Full text of R-phrases referred to under sections 2 and 3**

R22 - Harmful if swallowed  
R31 - Contact with acids liberates toxic gas  
R41 - Risk of serious damage to eyes

**Legend**

<b>CAS</b> - Chemical Abstracts Service	<b>TSCA</b> - United States Toxic Substances Control Act Section 8(b) Inventory
<b>EINECS/ELINCS</b> - European Inventory of Existing Commercial Chemical Substances/EU List of Notified Chemical Substances	<b>DSL/NDL</b> - Canadian Domestic Substances List/Non-Domestic Substances List
<b>PICCS</b> - Philippines Inventory of Chemicals and Chemical Substances	<b>ENCS</b> - Japan Existing and New Chemical Substances
<b>IECSC</b> - China Inventory of Existing Chemical Substances	<b>AICS</b> - Australian Inventory of Chemical Substances
<b>KECL</b> - Existing and Evaluated Chemical Substances	<b>NZIoC</b> - New Zealand Inventory of Chemicals
<b>WEL</b> - Workplace Exposure Limit	<b>TWA</b> - Time Weighted Average
<b>ACGIH</b> - American Conference of Industrial Hygiene	<b>IARC</b> - International Agency for Research on Cancer
<b>DNEL</b> - Derived No Effect Level	<b>PNEC</b> - Predicted No Effect Concentration
<b>RPE</b> - Respiratory Protective Equipment	<b>LD50</b> - Lethal Dose 50%
<b>LC50</b> - Lethal Concentration 50%	<b>EC50</b> - Effective Concentration 50%
<b>NOEC</b> - No Observed Effect Concentration	<b>POW</b> - Partition coefficient Octanol:Water
<b>PBT</b> - Persistent, Bioaccumulative, Toxic	<b>vPvB</b> - very Persistent, very Bioaccumulative
<b>ADR</b> - European Agreement Concerning the International Carriage of Dangerous Goods by Road	<b>ICAO/IATA</b> - International Civil Aviation Organization/International Air Transport Association
<b>IMO/IMDG</b> - International Maritime Organization/International Maritime Dangerous Goods Code	<b>MARPOL</b> - International Convention for the Prevention of Pollution from Ships
<b>OECD</b> - Organisation for Economic Co-operation and Development	<b>ATE</b> - Acute Toxicity Estimate
<b>BCF</b> - Bioconcentration factor	<b>VOC</b> - Volatile Organic Compounds

**Key literature references and sources for data**

Suppliers safety data sheet,  
Chemadvisor - LOLI,  
Merck index,  
RTECS

**Training Advice**

Chemical hazard awareness training, incorporating labelling, Safety Data Sheets (SDS), Personal Protective Equipment (PPE) and hygiene.

<b>Creation Date</b>	08-Feb-2010
<b>Revision Date</b>	03-May-2012
<b>Revision Summary</b>	
<b>Reason for revision</b>	(M)SDS sections updated, 3.

**This safety data sheet complies with the requirements of Regulation (EC) No. 1907/2006**

**Disclaimer**

The information provided on this Safety Data Sheet is correct to the best of our knowledge, information and belief at the date of its publication. The information given is designed only as a guide for safe handling, use, processing, storage, transportation, disposal and release and is not to be considered as a warranty or quality specification. The information relates only to the specific material designated and may not be valid for such material used in combination with any other material or in any process, unless specified in the text.

**End of Safety Data Sheet**



# MATERIAL SAFETY DATA SHEET

TMT 15®



Material no.		Version	3.1 / US
Specification	101001	Revision date	10/04/2011
Order Number		Print Date	11/15/2011
		Page	1 / 12

## 1. IDENTIFICATION OF THE SUBSTANCE/PREPARATION AND OF THE COMPANY/UNDERTAKING

### Product information

Trade name : TMT 15®  
Use of the Substance / Preparation : For industrial use  
Function : Precipitant

Company : Evonik Degussa Corporation  
USA  
299 Jefferson Road  
Parsippany, NJ 07054-0677  
USA

Telephone : 973-929-8000  
Telefax : 973-929-8040

**US: CHEMTREC EMERGENCY NUMBER** : 800-424-9300

**CANADA: CANUTEC EMERGENCY NUMBER** : 613-996-6666

Product Regulatory Services : 973-929-8060

## 2. HAZARDS IDENTIFICATION

### \*\*\* EMERGENCY OVERVIEW \*\*\*

**Form-liquid**    **Color-colourless to yellowish**    **Odor-almost odourless**

Irritating to eyes.

#### Eye contact

irritating

#### Skin Contact

Slightly irritating.

#### Inhalation

No hazard expected in normal use.

#### Ingestion

No hazard expected in normal use.

# MATERIAL SAFETY DATA SHEET

TMT 15®



Material no.		Version	3.1 / US
Specification	101001	Revision date	10/04/2011
Order Number		Print Date	11/15/2011
		Page	2 / 12

## 3. COMPOSITION/INFORMATION ON INGREDIENTS

### Chemical nature

Aqueous preparation  
Content min. 15 %

The preparation contains:

### Information on ingredients / Hazardous components

1,3,5-triazine-2,4,6(1H,3H,5H)-trithione, trisodium salt			
CAS-No.	17766-26-6	Percent (Wt./ Wt.)	15 %

### Other information

This material is classified as hazardous under OSHA regulations.

## 4. FIRST AID MEASURES

### General advice

Pay attention to self-protection.

Remove victims from hazardous area. Immediately remove soiled or soaked clothing and remove it to a safe distance. Keep victim warm, in a stabilized position and covered.

Do not leave victims unattended.

If the casualty is unconscious: Place the victim in the recovery position.

### Inhalation

Potential for exposure by inhalation if aerosols or mists are generated.

Move victims into fresh air.

With labored breathing: Provide with oxygen. Consult a doctor.

If the casualty is not breathing: Perform mouth-to-mouth resuscitation, notify emergency physician immediately.

### Skin contact

Wash off affected area immediately with plenty of water for at least 15 minutes.

If symptoms persist, consult a physician for treatment.

### Eye contact

With eye held open, thoroughly rinse immediately with plenty of water for at least 10 minutes.

Consult an ophthalmologist immediately if the symptoms persist.

### Ingestion

Rinse out mouth.

Immediately give large quantities of water to drink.

Consult a physician immediately.

### Notes to physician

The initial focus is only on the local action, possibly characterized by a progressive tissue irritation.

In the eye, irritating liquids cause, depending on the intensity of exposure, irritation of the conjunctiva and, in exceptional cases, damage to the cornea.

There is a danger of blindness if corneas are damaged!

Superficial irritations and only infrequent damage with ulcerations develop on the skin.

An irritation of the mucous membranes may develop and lead to coughing after inhalation.

# MATERIAL SAFETY DATA SHEET

TMT 15®



Material no.		Version	3.1 / US
Specification	101001	Revision date	10/04/2011
Order Number		Print Date	11/15/2011
		Page	3 / 12

## 5. FIRE-FIGHTING MEASURES

Flash point	does not flash
Lower explosion limit	No data available
Upper explosion limit	No data available
Autoignition temperature	not applicable

### Suitable extinguishing media

water, mist, quenching powder, foam

### Extinguishing media which must not be used for safety reasons

None known

### Specific hazards during fire fighting

In the case of fire, the following hazardous smoke fumes may be produced: nitric oxides, sulphur oxides.

### Special protective equipment for fire-fighters

As in any fire, wear self-contained positive-pressure breathing apparatus, (MSHA/NIOSH approved or equivalent) and full protective gear.

### Further information

Standard procedure for chemical fires.

Ensure there are sufficient retaining facilities for water used to extinguish fire. Water used to extinguish fire should not enter drainage systems, soil or stretches of water. Contaminated fire-extinguishing water must be disposed of in accordance with the regulations issued by the appropriate local authorities. Fire residues should be disposed of in accordance with the regulations.

## 6. ACCIDENTAL RELEASE MEASURES

### Personal precautions

Wear personal protective equipment; see section 8.

### Environmental precautions

Observe regulations on prevention of water pollution (collect, dam up, cover up).

Do not allow the product into the following compartments:

surface water  
stretches of water

Obey relevant local, state, provincial and federal laws and regulations. Do not contaminate any lakes, streams, rivers, groundwater or soil.

### Methods for cleaning up

Absorb with liquid-binding material (e.g. inert absorbent or universal binder).

Dispose of absorbed material in accordance with the regulations.

see section 13.

Rinse away any residue with plenty of water.

# MATERIAL SAFETY DATA SHEET

**TMT 15®**



Material no.		Version	3.1 / US
Specification	101001	Revision date	10/04/2011
Order Number		Print Date	11/15/2011
		Page	4 / 12

## Additional advice

Isolate and seal off defective containers immediately.

## 7. HANDLING AND STORAGE

### Handling

#### Safe handling advice

Handle in accordance with good industrial hygiene and safety practices.

Avoid contact with skin and eyes.

Wear personal protective equipment.

For personal protection see section 8.

Immediately change moistened and saturated work clothes.

No eating, drinking, smoking, or snuffing tobacco at work.

Wash hands before breaks and at the end of workday.  
preventive skin protection

#### Advice on protection against fire and explosion

The product is not combustible.

### Storage

#### Requirements for storage areas and containers

clean, dry.

Use shatterproof containers.

Protect from frost.

Transport and store container in upright position only.

Always close container tightly after removal of product.

#### Further information

Use by date of the product: min. 2 years.

Use alkali-resistant materials.

#### Advice on common storage

Store away from: oxidizing agents, acids.

## 8. EXPOSURE CONTROLS / PERSONAL PROTECTION

Remarks                      No substance-specific limiting value being known.

### Component occupational exposure guidelines

### Engineering measures

No dangerous reactions are known to occur with correct handling and storage.

# MATERIAL SAFETY DATA SHEET

TMT 15®



Material no.		Version	3.1 / US
Specification	101001	Revision date	10/04/2011
Order Number		Print Date	11/15/2011
		Page	5 / 12

## Personal protective equipment

### Respiratory protection

A respiratory protection program that meets OSHA 1910.134 and ANSI Z88.2 or applicable federal/provincial requirements must be followed whenever workplace conditions warrant respirator use. NIOSH's "Respirator Decision Logic" may be useful in determining the suitability of various types of respirators.

### Hand protection

Applies to handling for brief periods or of small amounts

Glove material	Nitrile, for example, Dermatril P 743, Kächele-Cama Latex GmbH (KCL), Germany
Material thickness	0.20 mm
Break through time	> 480 min
Method	DIN EN 374

Applies to handling for longer periods or of large amounts

Glove material	Chloroprene, for example: Camapren 720, Kächele-Cama Latex GmbH (KCL), Germany
Material thickness	0.65 mm
Break through time	> 480 min
Method	DIN EN 374

The above mentioned hand protection is based on knowledge of the chemistry and anticipated uses of this product but it may not be appropriate for all workplaces. A hazard assessment should be conducted prior to use to ensure suitability of gloves for specific work environments and processes prior to use.

### Eye protection

wear basket-shaped glasses or safety goggles with side-shields.

### Skin and body protection

A safety shower and eye wash fountain should be readily available.

To identify additional Personal Protective Equipment (PPE) requirements, it is recommended that a hazard assessment in accordance with the OSHA PPE Standard (29CFR1910.132) be conducted before using this product.

### Hygiene measures

No eating, drinking, smoking, or snuffing tobacco at work.  
Wash face and/or hands before break and end of work.  
Avoid contaminating clothes with product.  
Immediately change moistened and saturated work clothes.

### Protective measures

Avoid contact with skin and eyes.  
Handle in accordance with good industrial hygiene and safety practices.  
Wear suitable protective clothing, gloves and eye/face protection.

## 9. PHYSICAL AND CHEMICAL PROPERTIES

### Appearance

Form	liquid
Color	colourless to yellowish
Odor	almost odourless

# MATERIAL SAFETY DATA SHEET

TMT 15®



Material no.		Version	3.1 / US
Specification	101001	Revision date	10/04/2011
Order Number		Print Date	11/15/2011
		Page	6 / 12

## Safety data

pH	ca. 12.3	(22.5 °C)
Melting point/range	-3 °C	
Boiling point/range	101 °C	
Flash point	does not flash	
Flammability	not applicable	
Autoignition temperature:	not applicable	
Autoinflammability	not spontaneously flammable	
Explosiveness	not applicable	
Lower explosion limit	No data available	
Upper explosion limit	No data available	
Vapor pressure	22 mbar	(20 °C)
Density	ca. 1.12 g/cm <sup>3</sup>	(20 °C)
Relative density	No data available	
Water solubility	No data available	
Partition coefficient (n-octanol/water)	log Pow: < -2 Method: (calculated)	
Viscosity, dynamic	1.6 mPa.s	(20 °C)
conductivity	ca. 60 mS/cm	(22 °C)
Molecular Weight	243.22 g/Mol	

## Further information

Miscibility in water	completely miscible
----------------------	---------------------

---

## 10. STABILITY AND REACTIVITY

Conditions to avoid	frost.
Materials to avoid	strong oxidant, acids.
Hazardous decomposition products	None known

# MATERIAL SAFETY DATA SHEET

**TMT 15®**



Material no.		Version	3.1 / US
Specification	101001	Revision date	10/04/2011
Order Number		Print Date	11/15/2011
		Page	7 / 12

Thermal decomposition > 370 °C  
solid  
No decomposition if stored and applied as directed.

Hazardous reactions No dangerous reactions are known to occur with correct handling and storage.  
  
product is stable.

## 11. TOXICOLOGICAL INFORMATION

Product Acute oral toxicity LD50 Rat: 7878 mg/kg  
Method: analogy OECD-method  
related to substance: TMT (15%)

Product Acute inhalation toxicity No data available

Product Acute dermal toxicity LD50 Rat: > 2000 mg/kg  
Method: OECD Test Guideline 402  
related to substance: TMT (55%)  
  
LD50 Rat: 7333 mg/kg  
(calculated based on TMT 55%)  
related to substance: TMT (15%)

Product Skin irritation Rabbit / 4 h  
slightly irritating  
Method: OECD Test Guideline 404  
related to substance: TMT (55%)

Product Eye irritation Rabbit  
irritant  
Method: OECD Test Guideline 405  
related to substance: TMT (55%)

Product Sensitization maximization test guinea pig: not sensitizing  
Method: OECD Test Guideline 406  
related to substance: TMT (55%)

Product Repeated dose toxicity Oral Rat  
Testing period: 30 d  
NOAEL: 526 mg/kg  
target organ/effect: Erythrocytes  
Method: OECD Test Guideline 407  
related to substance: TMT (55%)  
  
Oral Rat  
Testing period: 30 d  
NOAEL: 1929 mg/kg  
target organ/effect: Erythrocytes  
(calculated based on TMT 55%)  
related to substance: TMT (15%)

# MATERIAL SAFETY DATA SHEET

TMT 15®



Material no.		Version	3.1 / US
Specification	101001	Revision date	10/04/2011
Order Number		Print Date	11/15/2011
		Page	8 / 12

Product	Gentoxicity in vitro	Ames test S. typhimurium / E. coli negative Method: analogy OECD-method related to substance: TMT (15%)
Product	Gentoxicity in vivo	Micronucleus test mouse Oral negative Method: OECD TG 474 related to substance: TMT (15%)
Product	Carcinogenicity	No data available
Product	Toxicity to reproduction	No data available
Product	Human experience	To date handling this product has not been known to cause any detrimental effects.

## 12. ECOLOGICAL INFORMATION

### Elimination information (persistence and degradability)

Biodegradability	aerobic inoculum: Activated sludge Not readily biodegradable. 0 % Exposure time: 28 d Method: OECD TG 302 B related to substance: TMT (15%)
	anaerobic inoculum: Activated sludge Not readily biodegradable. 0 % Exposure time: 60 d Method: CO2 Evolution Test related to substance: TMT (15%)

### Ecotoxicity effects

Toxicity to fish	LC0 static test Leuciscus idus melanotus: 1000 mg/l / 96 h Analytical monitoring: no Method: DIN 38412 Teil 15 related to substance: TMT (acid form)
	LC0 static test Leuciscus idus melanotus: 9147 mg/l / 96 h (calculated based on acid form) related to substance: TMT (15%)
	LC0 static test Leuciscus idus melanotus: 1500 mg/l / 48 h Analytical monitoring: no Method: DIN 38412 Teil 15

# MATERIAL SAFETY DATA SHEET

**TMT 15®**



Material no.		Version	3.1 / US
Specification	101001	Revision date	10/04/2011
Order Number		Print Date	11/15/2011
		Page	9 / 12

related to substance: TMT (acid form)

LC0 static test *Leuciscus idus melanotus*: 13720 mg/l / 48 h  
(calculated based on acid form)

related to substance: TMT (15%)

LC50 semi-static test *Brachydanio rerio*: > 560 - 1000 mg/l / 96 h

Analytical monitoring: no

Method: OECD TG 203

Noxious effect due to pH shift

pH: 8 - 11

related to substance: TMT (60%)

LC50 semi-static test *Brachydanio rerio*: 2240 - 4000 mg/l / 96 h

Noxious effect due to pH shift

pH: 8 - 11

(Calculated from TMT 60%).

related to substance: TMT (15%)

LC50 static test *Pimephales promelas* (fathead minnow): 190.1 mg/l / 96 h

Analytical monitoring: yes

Method: ASTM

related to substance: TMT (15%)

Toxicity to daphnia

EC50 *Daphnia magna*: 38 mg/l / 48 h

Method: OECD TG 202

related to substance: TMT (acid form)

EC50 *Daphnia magna*: 253 mg/l / 48 h

(calculated based on acid form)

related to substance: TMT (15%)

Toxicity to algae

IC 50 *scenedesmus subspicatus*: 273 mg/l / 72 h

End point: Biomass

Analytical monitoring: no

Method: OECD 201

related to substance: TMT (15%)

Toxicity to bacteria

EC50 Activated sludge: 1036 mg/l / 3 h

Analytical monitoring: no

Method: DEV L3 (TTC test)

related to substance: TMT (60%)

EC50 Activated sludge: 4144 mg/l / 3 h

(Calculated from TMT 60%).

related to substance: TMT (15%)

## Further information on ecology

Chemical Oxygen Demand (COD) 139800 mg/l

Method: DEV H 41

related to substance: TMT (15%)

# MATERIAL SAFETY DATA SHEET

**TMT 15®**



Material no.		Version	<b>3.1 / US</b>
Specification	<b>101001</b>	Revision date	<b>10/04/2011</b>
Order Number		Print Date	<b>11/15/2011</b>
		Page	<b>10 / 12</b>

Biochemical Oxygen Demand (BOD) 0 mg/g  
Concentration: 16 mg/l (BOD5)  
Method: DEV H5/a2 (dilution method)  
related to substance: TMT (60%)

0 mg/g  
Concentration: 64 mg/l (BOD5)  
(Calculated from TMT 60%).  
related to substance: TMT (15%)

AOX The product does not contain any organically bonded halogen.

General Ecological Information Does not contain any heavy metals and compounds from EC directive 76/464  
Is adsorbed to activated sludge

## 13. DISPOSAL CONSIDERATIONS

### WASTE DISPOSAL

Advice on disposal Waste must be disposed of in accordance with local, state, provincial and federal laws and regulations. Empty containers must be handled with care due to product residue.

## 14. TRANSPORT INFORMATION

### Transport/further information

Not dangerous according to transport regulations.

## 15. REGULATORY INFORMATION

### Information on ingredients / Non-hazardous components

This product contains the following non-hazardous components

Water			
CAS-No.	7732-18-5	Percent (Wt./ Wt.)	85 %

### US Federal Regulations

#### OSHA

If listed below, chemical specific standards apply to the product or components:

- None listed

#### Clean Air Act Section (112)

If listed below, components present at or above the de minimus level are hazardous air pollutants:

- None listed

# MATERIAL SAFETY DATA SHEET

**TMT 15®**



Material no.		Version	<b>3.1 / US</b>
Specification	<b>101001</b>	Revision date	<b>10/04/2011</b>
Order Number		Print Date	<b>11/15/2011</b>
		Page	<b>11 / 12</b>

## **CERCLA Reportable Quantities**

If listed below, a reportable quantity (RQ) applies to the product based on the percent of the named component:

- None listed

## **SARA Title III Section 311/312 Hazard Categories**

The product meets the criteria only for the listed hazard classes:

- Acute Health Hazard

## **SARA Title III Section 313 Reportable Substances**

If listed below, components are subject to the reporting requirements of Section 313 of Title III of the Superfund Amendments and Reauthorization Act of 1986 and 40 CFR Part 372:

- None listed

## **Toxic Substances Control Act (TSCA)**

If listed below, non-proprietary substances are subject to export notification under Section 12 (b) of TSCA:

- None listed

## **State Regulations**

### **California Proposition 65**

A warning under the California Drinking Water Act is required only if listed below:

- None listed

# MATERIAL SAFETY DATA SHEET

TMT 15®



Material no.		Version	3.1 / US
Specification	101001	Revision date	10/04/2011
Order Number		Print Date	11/15/2011
		Page	12 / 12

## International Chemical Inventory Status

Unless otherwise noted, this product is in compliance with the inventory listing of the countries shown below. For information on listing for countries not shown, contact the Product Regulatory Services Department.

- |                          |                   |
|--------------------------|-------------------|
| • Europe (EINECS/ELINCS) | Listed/registered |
| • USA (TSCA)             | Listed/registered |
| • Canada (DSL)           | Listed/registered |
| • Australia (AICS)       | Listed/registered |
| • Japan (MITI)           | Listed/registered |
| • Korea (TCCL)           | Listed/registered |
| • Philippines (PICCS)    | Listed/registered |
| • China                  | Listed/registered |

## 16. OTHER INFORMATION

### HMIS Ratings

Health :	2
Flammability :	0
Physical Hazard :	0

### Further information

Data for the production of the safety data sheet from the studies available and from the literature. Further information about the characteristics of the product can be found in the product code of practice or in the Product-Brochure .

Changes since the last version are highlighted in the margin. This version replaces all previous versions.

The information provided in this Safety Data Sheet is correct to the best of our knowledge, information and belief at the date of its publication. The information given is designed only as a guidance for safe handling, use, processing, storage, transportation, disposal and release and is not to be considered a warranty or quality specification. The information relates only to the specific material designated and may not be valid for such material used in combination with any other materials or in any process, unless specified in the text.

**PROCESS DESCRIPTION**

**Limits on Effluent from Treatment System for  
Contact Waters: Metals & Cyanide**

NPDES Permit No. SC0040479, dated July 10, 2013

<b>Constituent</b>	<b>Monthly Average (µg/L)</b>	<b>Daily Maximum (µg/L)</b>	<b>Sample Frequency</b>	<b>Sample Type</b>	<b>Controlling Basis-Average</b>	<b>Controlling Basis-Maximum</b>
Arsenic, total	10.0	14.6	1 / week	24-hr. Composite	Aquatic life	Aquatic life
Cadmium, total	2.4	28.7	1 / week	24-hr. Composite	Aquatic life	Aquatic life
Copper, total	94.9	160.8	1 / week	24-hr. Composite	Aquatic life	Aquatic life
Lead, total	49.9	600.0	1 / week	24-hr. Composite	Aquatic life	Aquatic life
Mercury, total	0.051	0.074	1 / week	Grab	Human Heath - Organism	Human Heath - Organism
Selenium, total	5.0	20.0	1 / week	24-hr. Composite	Aquatic life	Aquatic life
Thallium, total	0.47	0.69	1 / week	24-hr. Composite	Human Heath - Organism	Human Heath - Organism
Zinc, total	750	1500	1 / week	24-hr. Composite	Aquatic life	Aquatic life
Cyanide, total	140	204	1 / week	Grab	Aquatic life	Aquatic life
Cyanide, free	5.2	22.0	1 / week	Grab	Aquatic life	Aquatic life
Hydrogen Sulfide (H <sub>2</sub> S)	2.0	4.0	1 / week	Calculation	Aquatic life	Aquatic life
pH	6.0 to 8.5	6.0 to 8.5	1 / week	Continuous	Aquatic life	Aquatic life
TSS (mg/l)	20	30	1 / week	24-hr. Composite	Aquatic life	Aquatic life
Whole Effluent Toxicity (WET)	25%	40%	1 / week	Grab	Aquatic life	Aquatic life

**Assumptions:**

- Average effluent flow of 1.728 MGD (1,200 gpm)
- Effluent hardness of 100 mg/L as CaCO<sub>3</sub> as a grab sample
- Average results calculated from four (4) samples/month



# Construction Permit Application Water/Wastewater Facilities

BUREAU OF WATER

DELEGATED REVIEW PROJECT SUBMITTAL: Yes  EXPEDITED REVIEW PROGRAM SUBMITTAL: Yes

SELECT ONE  Water Facilities  Wastewater Facilities  Combined Water & Wastewater Facilities

I. **Project Name:** Haile Gold Mine **County:** Lancaster

II. **Project Location** (street names, etc.): 6911 Snowy Owl Road

III. **Project Description(s):** Water System:

Wastewater System: Contact Wastewater Treatment Facility

**Project Type (A-Z):** Water:  Wastewater:  (See instructions for the appropriate project code)

IV. **Initial Owner:** [Time of Application] Name/Organization: Haile Gold Mine, Inc.

Address: 6911 Snowy Owl Road City: Kershaw State: SC Zip: 29067

Phone #: ( ) \_\_\_\_\_ E-mail (Initial Owner): \_\_\_\_\_

V. **Final Owner:** [After Construction] Name/Organization: Same

Address: \_\_\_\_\_ City: \_\_\_\_\_ State: \_\_\_\_\_ Zip: \_\_\_\_\_

Phone #: ( ) \_\_\_\_\_ E-mail (Final Owner): \_\_\_\_\_

VI. **Entity Responsible for Final Operation & Maintenance of System:**

Water System: Name: \_\_\_\_\_ Address: \_\_\_\_\_

City: \_\_\_\_\_ State: \_\_\_\_\_ Zip: \_\_\_\_\_ Phone#: ( ) \_\_\_\_\_ Fax#: ( ) \_\_\_\_\_

Wastewater System: Name: Same Address: \_\_\_\_\_

City: \_\_\_\_\_ State: \_\_\_\_\_ Zip: \_\_\_\_\_ Phone#: ( ) \_\_\_\_\_ Fax#: ( ) \_\_\_\_\_

VII. **Engineering Firm:** Name: Same Address: \_\_\_\_\_

City: \_\_\_\_\_ State: \_\_\_\_\_ Zip: \_\_\_\_\_ Phone #: ( ) \_\_\_\_\_ Fax #: ( ) \_\_\_\_\_

E-mail (Design Engineer): \_\_\_\_\_

VIII. **Is this project:** A) Part of a phased project? No  Yes  If Yes, Phase \_\_\_\_\_ of \_\_\_\_\_

B) A revision to a previously permitted project? No  Yes  If Yes, Permit#: SC0040479

Date Approved: 12/1/2013 Project name (if different): \_\_\_\_\_

C) Submitted based on a Schedule of Compliance or Order issued by DHEC? No  Yes  Order #: \_\_\_\_\_

D) Anticipating funding by the State Revolving Fund (SRF)? No  Yes

E) Crossing a water body (e.g., river, creek)? No  Yes  If Yes, Name of waterbody: \_\_\_\_\_

IX. **Are Standard Specifications approved by DHEC being used on this project?** No  Yes  If Yes:

Water: Date Approved: \_\_\_\_\_ Approved for whom: \_\_\_\_\_

Wastewater: Date Approved: \_\_\_\_\_ Approved for whom: \_\_\_\_\_

X. **Wastewater Systems:** A) Type: Domestic  Process (Industrial)  Combined (Domestic & Process)

B) Average Design Flow 1. Project: 1728000 GPD 2. Treatment system: 1728000 GPD

C) Sewers or Pretreatment 1. Name of facility (e.g., POTW) treating the wastewater: \_\_\_\_\_

2. NPDES/ND Number of facility in Item #1: \_\_\_\_\_

Treatment Systems 3. Date Preliminary Engineering Report (PER) approved: \_\_\_\_\_

4. NPDES/ND application submitted? No  Yes  If Yes, Date: \_\_\_\_\_

Disposal Sites 5. Effluent Disposal Site (Description): Haile Gold Mine

6. Sludge Disposal Site (Description): Haile Gold Mine

XI. **Water Systems:** Project located within city limits? No  Yes   
Public water system providing water. Name: \_\_\_\_\_ System #: \_\_\_\_\_  
New water system (including master meter)? No  Yes . If Yes, System name: \_\_\_\_\_

XII. **Type of Submittal:** Complete **Section A (Standard)** or **Section B (Delegated Review Program - DRP)**.

A) Standard Submittal *must* include the following:

- 1. A transmittal letter outlining the submittal package.
- 2. The **original** construction permit application, properly completed, with one (1) copy.
- 3. Three (3) sets of signed and sealed plans and one (1) set of construction specifications. Specifications may be omitted if approved standard specifications are on file with DHEC. Four (4) sets of plans are required for a combined submittal, if the project includes a wastewater treatment facility.
- 4. One (1) set of the appropriate design calculations. **WASTEWATER:** Design flow (based on R.61-67, Appendix A), pump station calc's. and pump curve. **WATER:** Recent flow test from a location near the tie-on site, design calc's. indicating pressure maintained in the distribution system during max. instantaneous demand, fire flow and flushing velocities achieved. Number/types of service connections, well record form, pumping test results, etc.
- 5. Three (3) copies of a detailed 8½" x 11" location map, separate from the plans.
- 6. Two (2) copies of construction easements unless the project owner has the right of eminent domain.
- 7. A letter(s) from the entity supplying water and/or providing wastewater treatment stating their willingness and ability to serve the project, (state the flow, number of lots, etc.), including pretreatment permits, if applicable.
- 8. A letter(s) from the entity agreeing to be responsible for the operation and maintenance (O&M) of the systems.
- 9. Application fee enclosed \$ \_\_\_\_\_. (Refer to Instructions).
- 10. **WATER SYSTEMS:** a) A letter from the local government which has potable water planning authority over the area, if applicable, in which the project is located, stating project consistency with water supply service plan for area.  
b) For wells, four (4) copies of a well head protection area inventory.  
c) For new wells, a viability demonstration is required in accordance with Regulation 61-58.1.B.(4).

**Note:** Other approvals may include 208 (wastewater only) and OCRM CZC Certification, and navigable waterway permitting. *To expedite the project review, the 208 and OCRM CZC Certification may be included with the project submittal.*

B) DRP submittal *must* include the following:

- 1. A transmittal letter, signed by the professional engineer representing the DRP entity, noting this is a DRP submittal. The letter should state that the project has been reviewed and complies with R.61-58 and/or R.61-67.
- 2. The **original** construction permit application, properly completed, with one (1) copy.
- 3. Two (2) sets of the signed and sealed plans.
- 4. One (1) set of the appropriate design calculations. **WASTEWATER:** Same information as required under Section XII.A.4. above. **WATER:** Same information as required under Section XII.A.4. above.
- 5. One (1) copy of a detailed 8½" x 11" location map, separate from the plans.
- 6. Two (2) copies of construction easements, unless the project owner has the right of eminent domain.
- 7. DHEC's OCRM CZC Certification (for water and/or wastewater facilities, in the eight coastal counties).
- 8. DHEC's Water Quality permit or conditions for placement in navigable waters, and other Agency approvals.
- 9. **WASTEWATER SYSTEMS:** a) A letter of acceptance from the entity providing the treatment of the wastewater that includes the specific flow and, when applicable, the specific number of lots being accepted.  
b) A letter from the organization agreeing to be responsible for the O&M of the wastewater system.  
c) The 208 Plan certification from the appropriate Council of Governments (designated 208 areas), or from DHEC on the non-designated 208 areas.
- 10. **WATER SYSTEMS:** A letter from the local government which has potable water planning authority over the area, if applicable, in which the project is located, stating project consistency with water supply service plan for area.
- 11. Fee of \$75 for water and \$75 for wastewater (\$150 if combined).

**Note:** The DRP entity should ensure that a copy of the final approved plans are returned to the design engineer.

XIII. Construction plans, material and construction specifications, the engineering report including supporting design data and calculations are herewith submitted and made a part of this application. I have placed my signature and seal on the engineering documents submitted, signifying that I accept responsibility for the design of this system, and that I have submitted a complete administrative package.

Engineer's Name (Printed): Sam Billin Signature: See Application Package  
Registered Professional Engineer

S.C. Registration Number: \_\_\_\_\_

XIV. Prior to final approval, I will submit a statement certifying that construction is complete and in accordance with the approved plans and specifications, to the best of my knowledge, information and belief. This certification will be based upon periodic observations of construction and a final inspection for design compliance by me or a representative of this office who is under my supervision.

Engineer's Name (Printed): Sam Billin Signature: See Application Package  
Registered Professional Engineer

S.C. Registration Number: \_\_\_\_\_

XV. I hereby make application for a permit to construct the project as described above. I have read this application and agree to the requirements and conditions and agree to the admission of properly authorized persons at all reasonable hours for the purpose of sampling and inspection.

Owner's Name (Printed): Scott McDaniel Signature: [Signature]  
Owner's Title: Environmental Manager Date: 09/16/2020