



525 South Church Street
Mail Code DEP-36A
Charlotte, NC 28202

o: 980.373.2663

c: 704.497.3627

f: 000.000.0000

October 2, 2025

Mr. Greg Cassidy

South Carolina Department of Environmental Services
Division of Site Assessment, Remediation, and Revitalization
Bureau of Land and Waste Management
2600 Bull Street, Columbia, South Carolina 29201

**SUBJECT: Quarterly Progress Report – Third Quarter 2025
CSXT Bramlett Road Site
400 East Bramlett Road
Greenville, South Carolina
VCC 16-5857-RP**

Dear Mr. Cassidy:

This Quarterly Progress Report pertaining to the CSXT Bramlett Road Site (Former Bramlette Manufactured Gas Plant site) has been prepared in accordance with the requirements of the Responsible Party Voluntary Cleanup Contract (VCC 16-5857-RP) between Duke Energy Carolinas, LLC (Duke Energy) and the South Carolina Department of Environmental Services (SCDES), formerly the Department of Health and Environmental Control, dated July 29, 2016. In April 2025, SCDES issued a Record of Decision selecting excavation and removal of the Vaughn Landfill, monitoring, and land use controls as the remedy for Operable Units 1 and 2. Excavation includes removal of impacted sediment from the Legacy Early College Elementary parcel and Parcels 3, 4, and 5. Limited soil excavation on Parcel 2 is also included in the remedy. Quarterly progress reporting will continue as described in VCC 16-5857-RP until a Certificate of Completion has been received. This Quarterly Progress Report summarizes:

- work performed during the reporting period;
- test and sampling results generated during the reporting period;
- environmental problems experienced during the reporting period and their resolutions; and
- work to be performed during the next reporting period.

The information is provided in the sections below.

Work Performed During this Reporting Period

Work performed during the third quarter (July 1 through September 30, 2025) is summarized in the table below. No sampling or testing was completed in the third quarter reporting period. A site layout map is included on **Figure 1**.

Date	Activity
July 8, 2025	Quarterly Progress Report – Submitted second quarter 2025 report to SCDES. Surface Water Best Management Practice (BMP) Inspections – Inspected sheen boom, rock check dams, and concrete cloth.
July 18, 2025	
August 21, 2025	
September 17, 2025	

Summary of Test and Sampling Results Generated During this Reporting Period

No sampling or testing activities were conducted during the third quarter reporting period.

Environmental Problems Identified During Reporting Period and their Resolution

No environmental problems were identified during the third quarter reporting period.

Work to be Performed During the Next Reporting Period (Fourth Quarter 2025)

Activities scheduled to be completed during the fourth quarter of 2025 (October 1 through December 31, 2025) are summarized in the table below. The proposed schedule is subject to change based on safe work practices, weather conditions, site access, availability of subcontractors, and other unforeseen delays. Field work notifications will be provided in accordance with the VCC and access agreements.

Proposed Date	Activity
January 2026	Quarterly Progress Report – Submit progress report for the fourth quarter 2025
Fourth Quarter 2025	Inspection and maintenance of surface water BMPs per approved work plan to be completed once per month and after significant rainfall or flood events

If you have any questions regarding this submittal, please contact me at 980.373.2663 or by email at Richard.Powell2@duke-energy.com.

Sincerely,


Richard E. Powell

Richard E. Powell, P.G.
Project Manager II

Cc: Kevin Boland, CSXT; Daniel Schmitt, Esq., CSXT
Ty Houck, Greenville County
Todd Plating, Haley & Aldrich, Inc.
Angie Grooms, ERM
Pastor Stacey Mills, Mountain View Baptist Church

ATTACHMENTS: Figure 1 – Site Layout Map

FIGURE

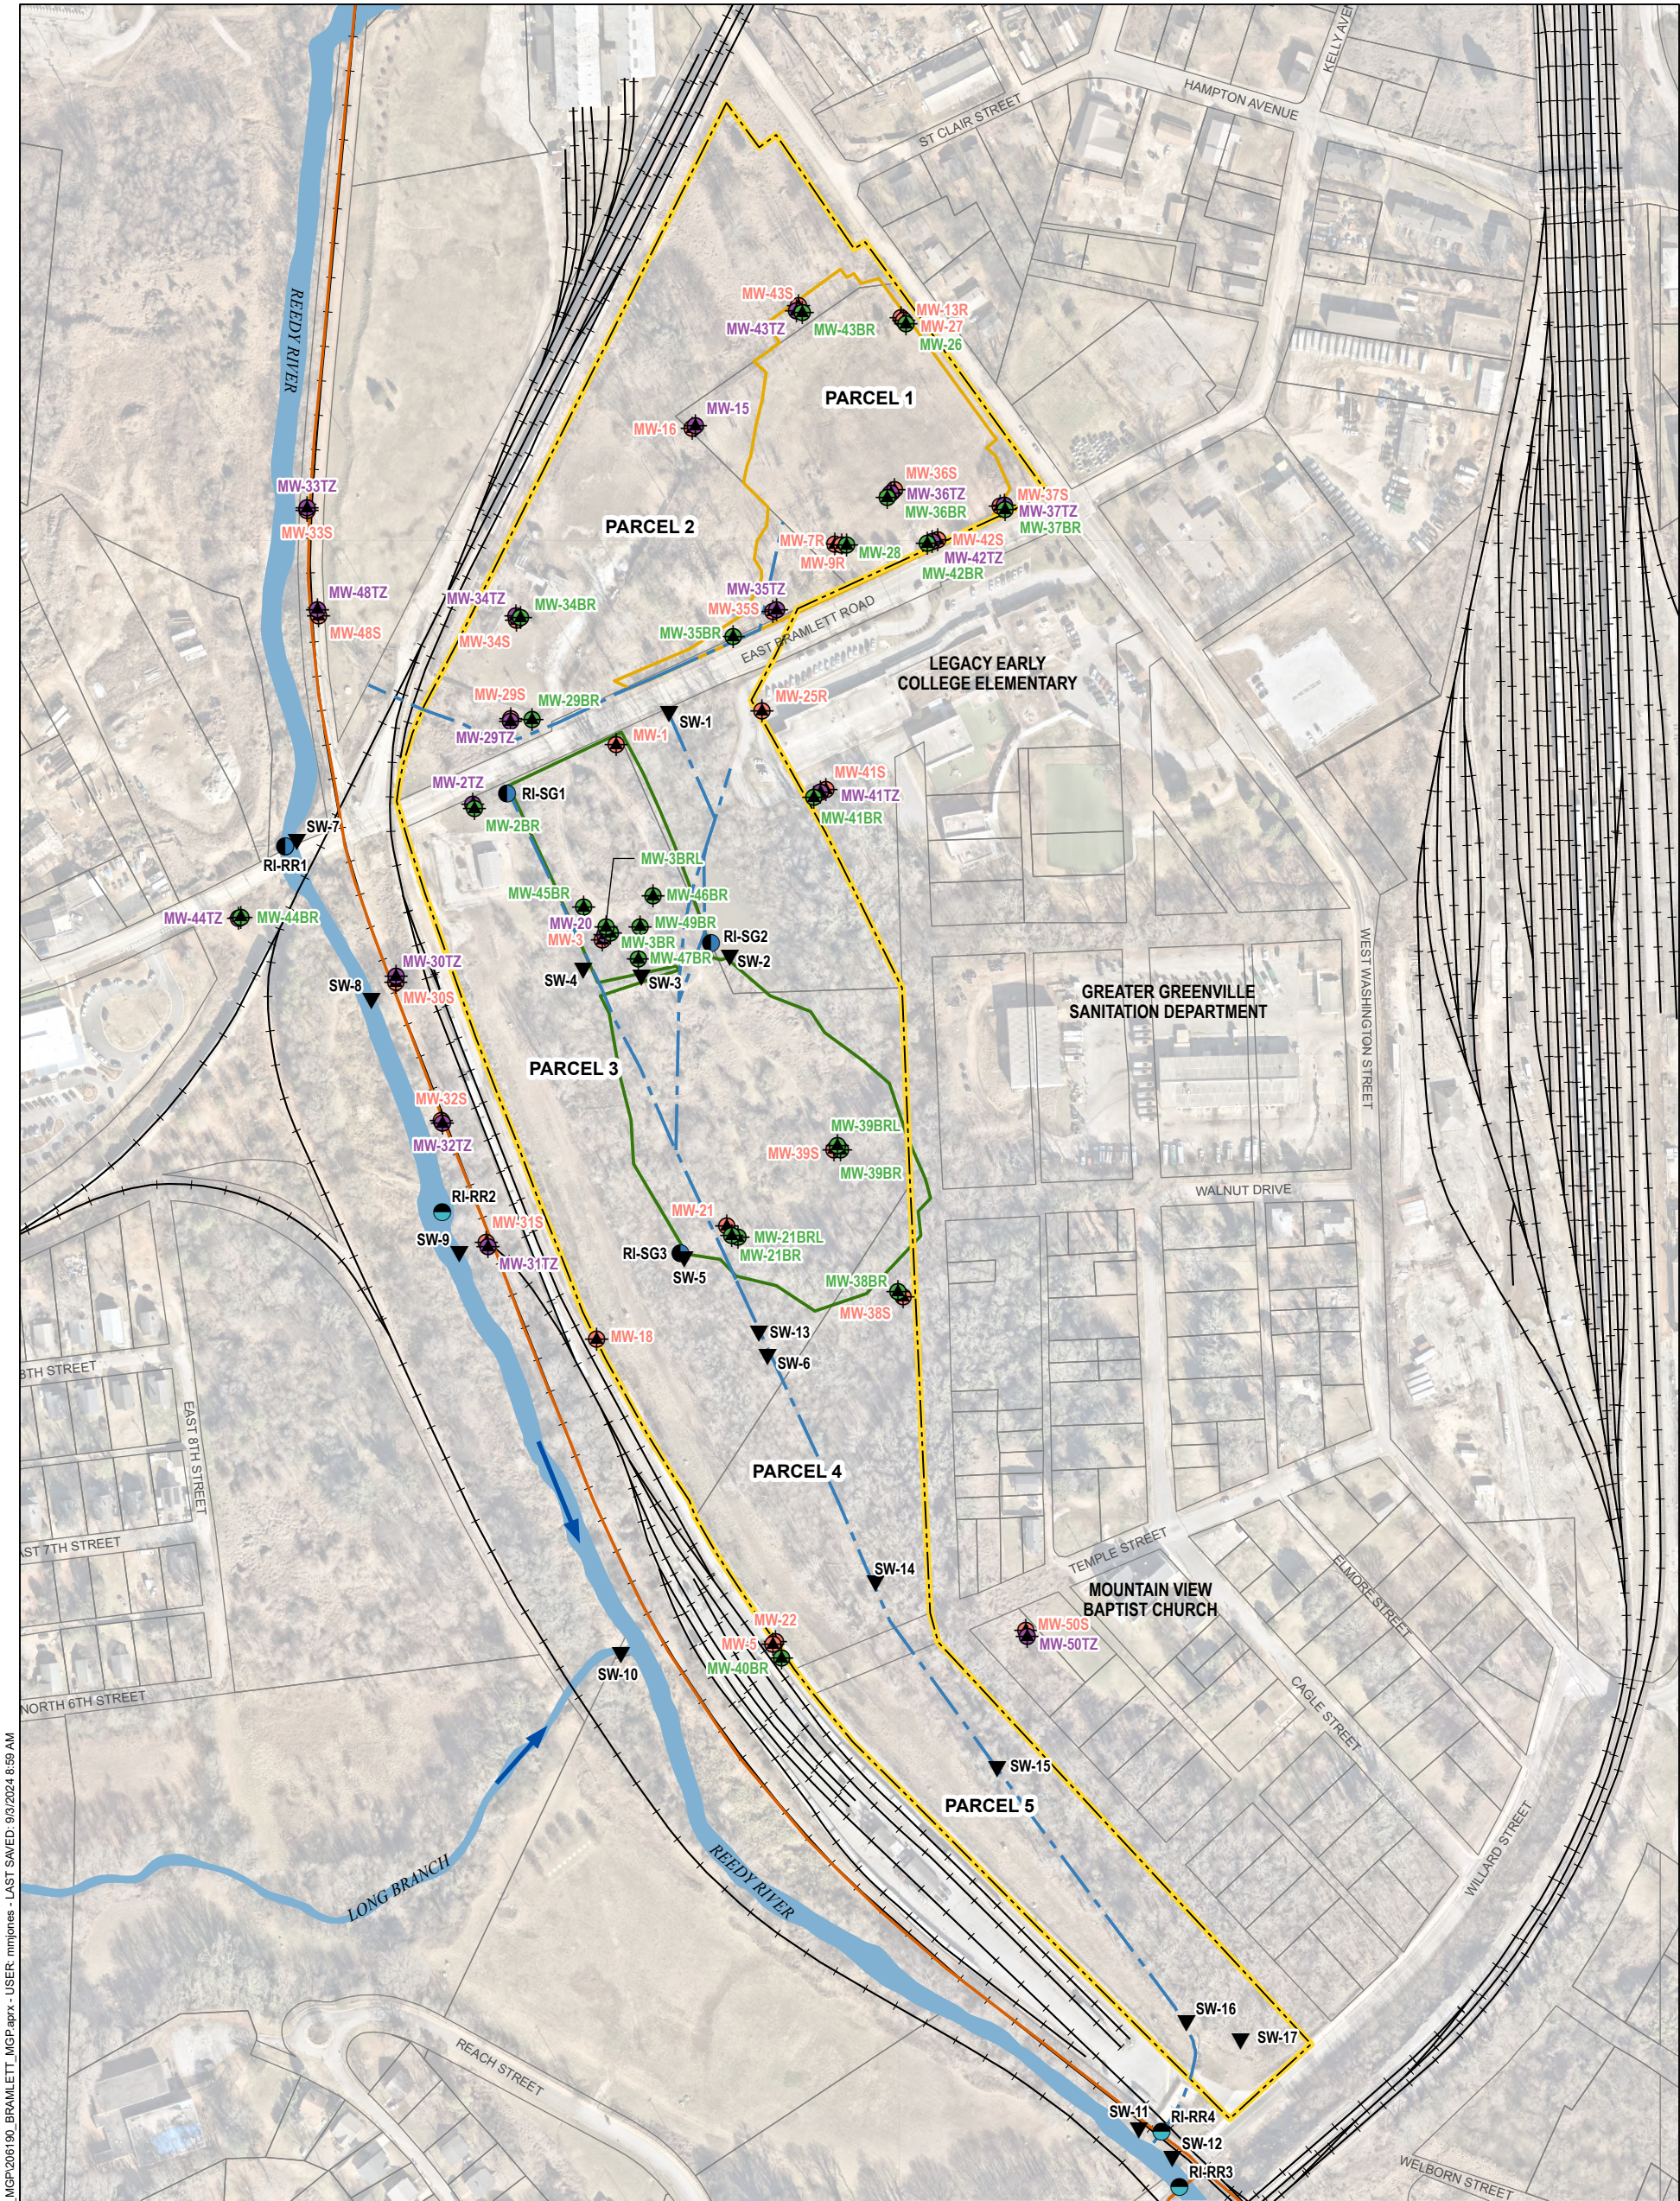

GIS FILE PATH: \\haleyaldrich.com\share\CF\Projects\0206190\GIS\0206190_BRAMLETT_MGP.aprx - USER: mmjones - LAST SAVED: 9/9/2024 8:59 AM

LEGEND

- WELL SCREENED IN SHALLOW ZONE
- WELL SCREENED IN TRANSITION ZONE
- WELL SCREENED IN BEDROCK ZONE
- RIVER GAUGE
- STAFF GAUGE
- SURFACE WATER SAMPLE

- RAILROAD
- VAUGHN LANDFILL
- SWAMP RABBIT TRAIL
- EXCAVATED AREA, 2001 - 2002

- FORMER DRAINAGE DITCH, 1964
- SURFACE WATER FLOW DIRECTION
- SITE BOUNDARY
- PARCEL BOUNDARY

NOTES

- ALL LOCATIONS AND DIMENSIONS ARE APPROXIMATE.
- MGP = MANUFACTURED GAS PLANT
- PARCEL DATA SOURCE: GREENVILLE COUNTY
- AERIAL IMAGERY SOURCE: NEARMAP, 20 JANUARY 2023



0 270 540
SCALE IN FEET

HALEY ALDRICH CSXT BRAMLETT ROAD SITE
400 EAST BRAMLETT ROAD
GREENVILLE, SOUTH CAROLINA

SITE LAYOUT MAP

SEPTEMBER 2024

FIGURE 1