


GLOVER PLANTATION MINE

OKATIE CONSTRUCTION
GLOVER ROAD

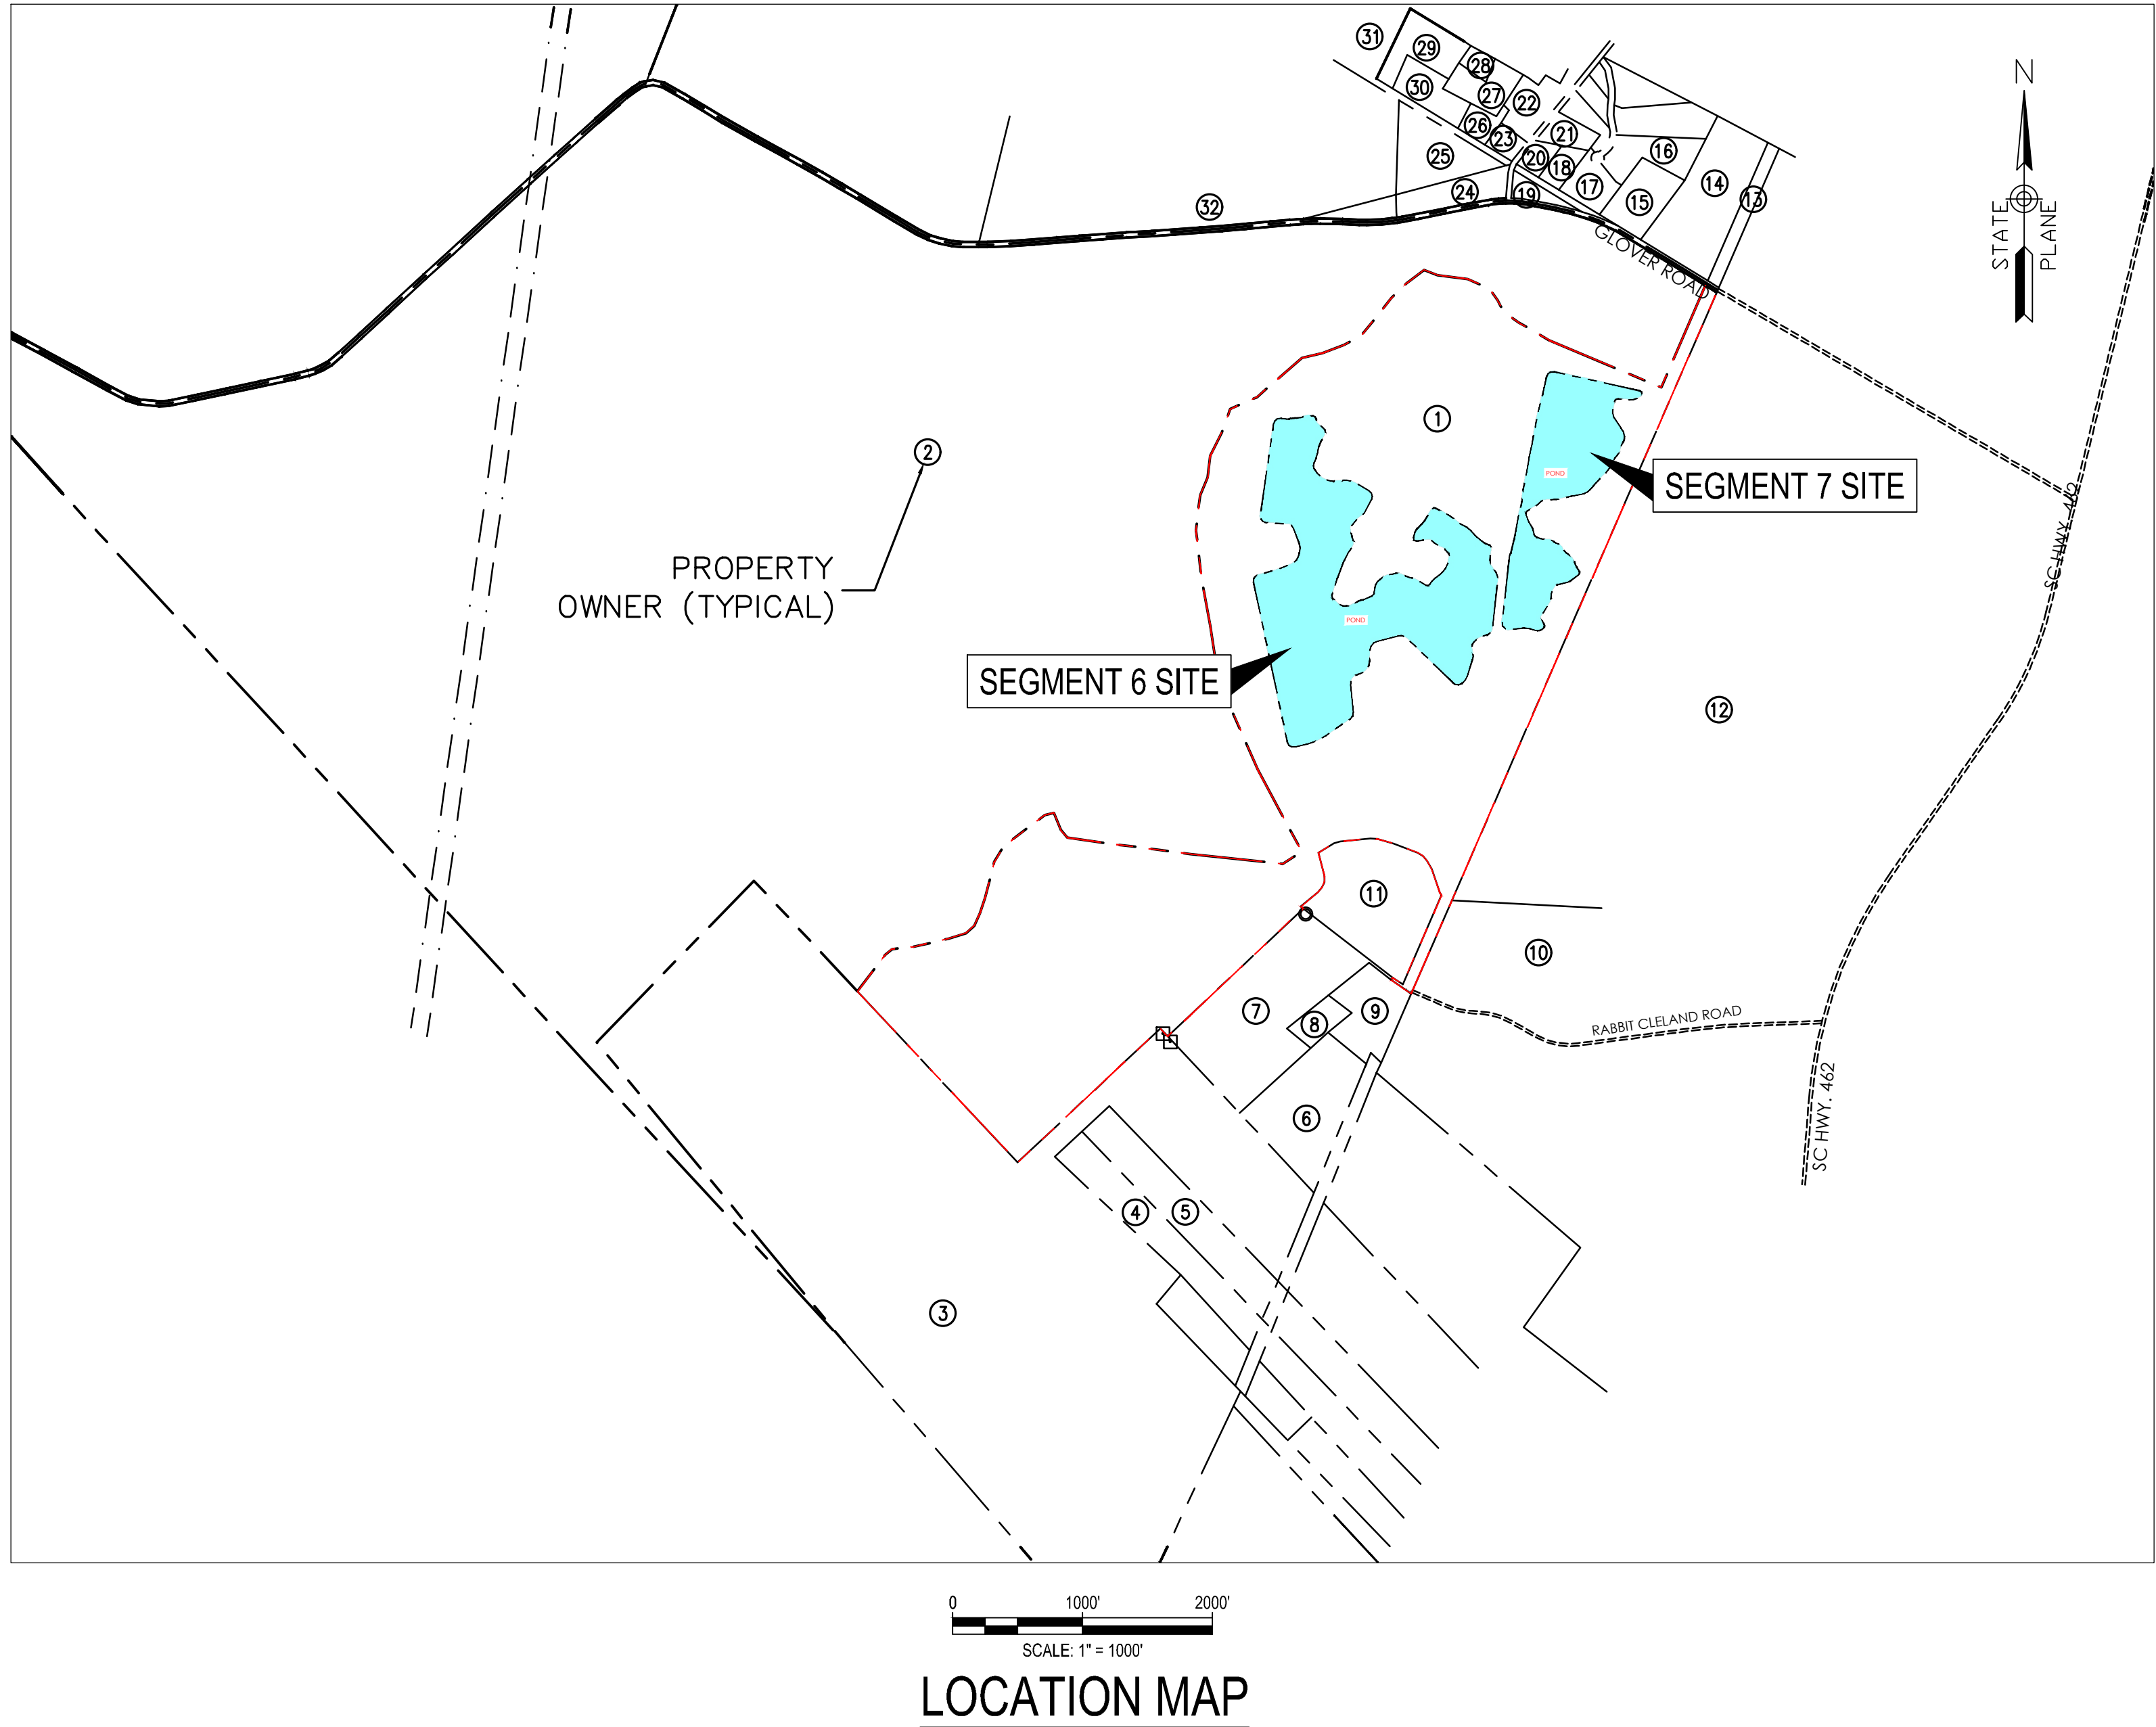

SHEET INDEX		
PAGE NO.	SHEET NO.	SHEET TITLE
1	C000	COVER
2	C100	OVERALL MINE EXHIBIT
3	C200	SEGMENT 6 AND 7 EXHIBIT
4	C300	RECLAMATION PLAN

Contiguous Properties			
Label	TMP#	Owner	Mailing Address
1	082 00 01 014	Glover Real Estate, LLC	PO Box 3823, Bluffton, SC 29910
2	082 00 01 001	Old Chelsea West Plantation Properties, LLC	17 Summer Islands Lane, Johns Island, SC 29455
3	082 00 01 004	Waste Management of SC, Inc.	PO Box 1450, Chicago, IL 60690
4	082 00 02 004	Wade Cassandra ETAL	18114 Oak Drive, Detroit, Mi. 48221
5	082 00 02 018	Houston Renty Sr. HRS ETAL	1116 E. Anderson St., Savannah, Ga. 31401
6	082 00 02 002	McDonald Julie Heirs	3101 Lowcountry Drive, Ridgeland, SC 29936
7	082 00 01 007	Reynolds Road LLC	PO Box 448, Port Royal, SC 29935
8	082 00 01 002	Reynolds Road LLC	PO Box 448, Port Royal, SC 29935
9	082 00 01 006	Barry T. Semken & Donna Semken	PO Box 974, Ridgeland, SC 29936
10	082 00 01 011	Keeling Land & Cattle Comm LLC	P.O. Box 326, Monett, Mo. 65708
11	082 00 01 005	Anbill LLC	P.O. Box 1318, Ridgeland, SC 29936
12	083 00 05 002	Bolan Hall LLC	1271 6th Ave. 45th Floor, New York, NY 10020
13	083 00 04 006	Bolan Hall LLC	1271 6th Ave. 45th Floor, New York, NY 10020
14	083 00 04 011	Bourgoin Gerald	5793 Glover Road, Ridgeland, SC 29936
15	083 00 04 010	Fitzpatrick Celeste Maureen	5767 Glover Road, Ridgeland, SC 29936
16	083 00 04 014	Montes Luis Angel Mendez	278 Strobhart Road, Ridgeland, SC 29936
17	083 00 04 002	Guthrie J Steven Sr. & Alisa	5707 Glover Road, Ridgeland, SC 29936
18	083 00 04 009	Martinez Julio C.	18 Glover Plant Road , Ridgeland, SC 29936
19	082 00 01 009	Martinez Julio C.	18 Glover Plant Road , Ridgeland, SC 29936
20	083 00 04 018	Martinez Julio C.	18 Glover Plant Road , Ridgeland, SC 29936
21	083 00 04 008	Dollar Curtis & Kari K JTWRS	46 Glover Plantation Road, Ridgeland, SC 29936
22	083 00 01 008	Grant James ETAL	211 Glover Plantation Road, Ridgeland, SC 29936
23	083 00 01 028	Scott Sue McManus	1306 Tickton Hall Road, Ridgeland, SC 29936
24	082 00 01 010	Gary Breland	47 Glover Plantation Road, Ridgeland, SC 29936
25	083 00 01 016	Gary Breland	47 Glover Plantation Road, Ridgeland, SC 29936
26	083 00 01 040	Dupont Mary ETAL	105 Glover Plantation Road, Ridgeland, SC 29936
27	083 00 01 025	Jackson Darlene S	P.O. Box 282, Ridgeland, SC 29936
28	083 00 01 033	Jackson Darlene S	109 Glover Plantation Road, Ridgeland, SC 29936
29	083 00 01 041	Grant Miley Heirs	109 Glover Plantation Road, Ridgeland, SC 29936
30	083 00 01 038	Banks Anita A Melody Wilson	4229 Sturbridge Drive, Douglasville, Ga. 30135
31	083 00 01 007	Grant Miley Heirs	109 Glover Plantation Road, Ridgeland, SC 29936
32	082 00 01 013	JLA Capital LLC	15 E. Ave., Athens, TN 37371

DEVELOPER

CHARLES TAYLOR
OKATIE CONSTRUCTION LLC
2789 NORTH OKATIE HWY.
OKATIE, SC 29936
843-645-2628

CIVIL ENGINEER


DAVIS & FLOYD, INC.
c/o RYAN LYLE
2712 BULL STREET SUITE A
BEAUFORT, SC 29902
843-379-2222

WETLANDS CONSULTANT

NEWKIRK ENVIRONMENTAL, INC.
73 SEA ISLAND PARKWAY, SUITE 20
BEAUFORT, SC 29907
843-810-3447

SURVEYOR

TGS LAND SURVEYING
182 SECOND AVENUE
RIDGELAND, SC 29936
843-726-9117

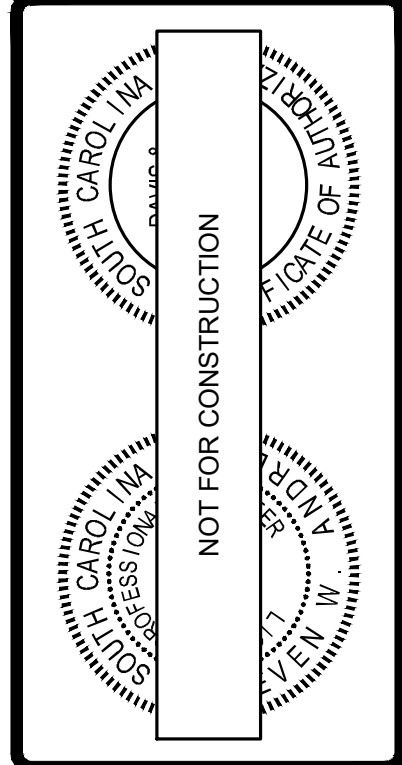

DAVIS & FLOYD
PLAN | DESIGN | ENGINEER
DAVISFLOYD.COM



2712 BULL STREET, SUITE A
BEAUFORT, SC 29902
843-379-2222

OKATIE CONSTRUCTION
GLOVER ROAD
PROJECT TITLE

GLOVER PLANTATION MINE

OWNER		SHOWING TITLE		DATE		RELEASED		NO.	
OKATIE CONSTRUCTION		COVER		3/20/25		DATE		NO.	
GLOVER ROAD		COVER		12/17/2025		DATE		NO.	
GLOVER PLANTATION MINE		COVER		12/17/2025		DATE		NO.	
GLOVER PLANTATION MINE		COVER		12/17/2025		DATE		NO.	
N:\Jobs\even\02088-00\Production\Civil\Drawings\02088.00_Site.dwg, 12/17/2025 4:56:52 PM, Luke Wilan, ps
THESE DRAWINGS AND THE DESIGN THEREON ARE THE PROPERTY OF DAVIS & FLOYD, INC. AND MAY NOT BE USED IN WHOLE OR IN PART WITHOUT WRITTEN CONSENT OF THE ENGINEER, ARCHITECT AND ANY INFRINGEMENT WILL BE SUBJECT TO LEGAL ACTION

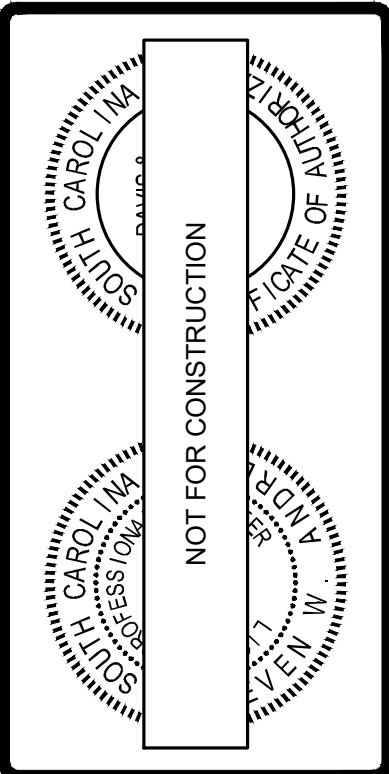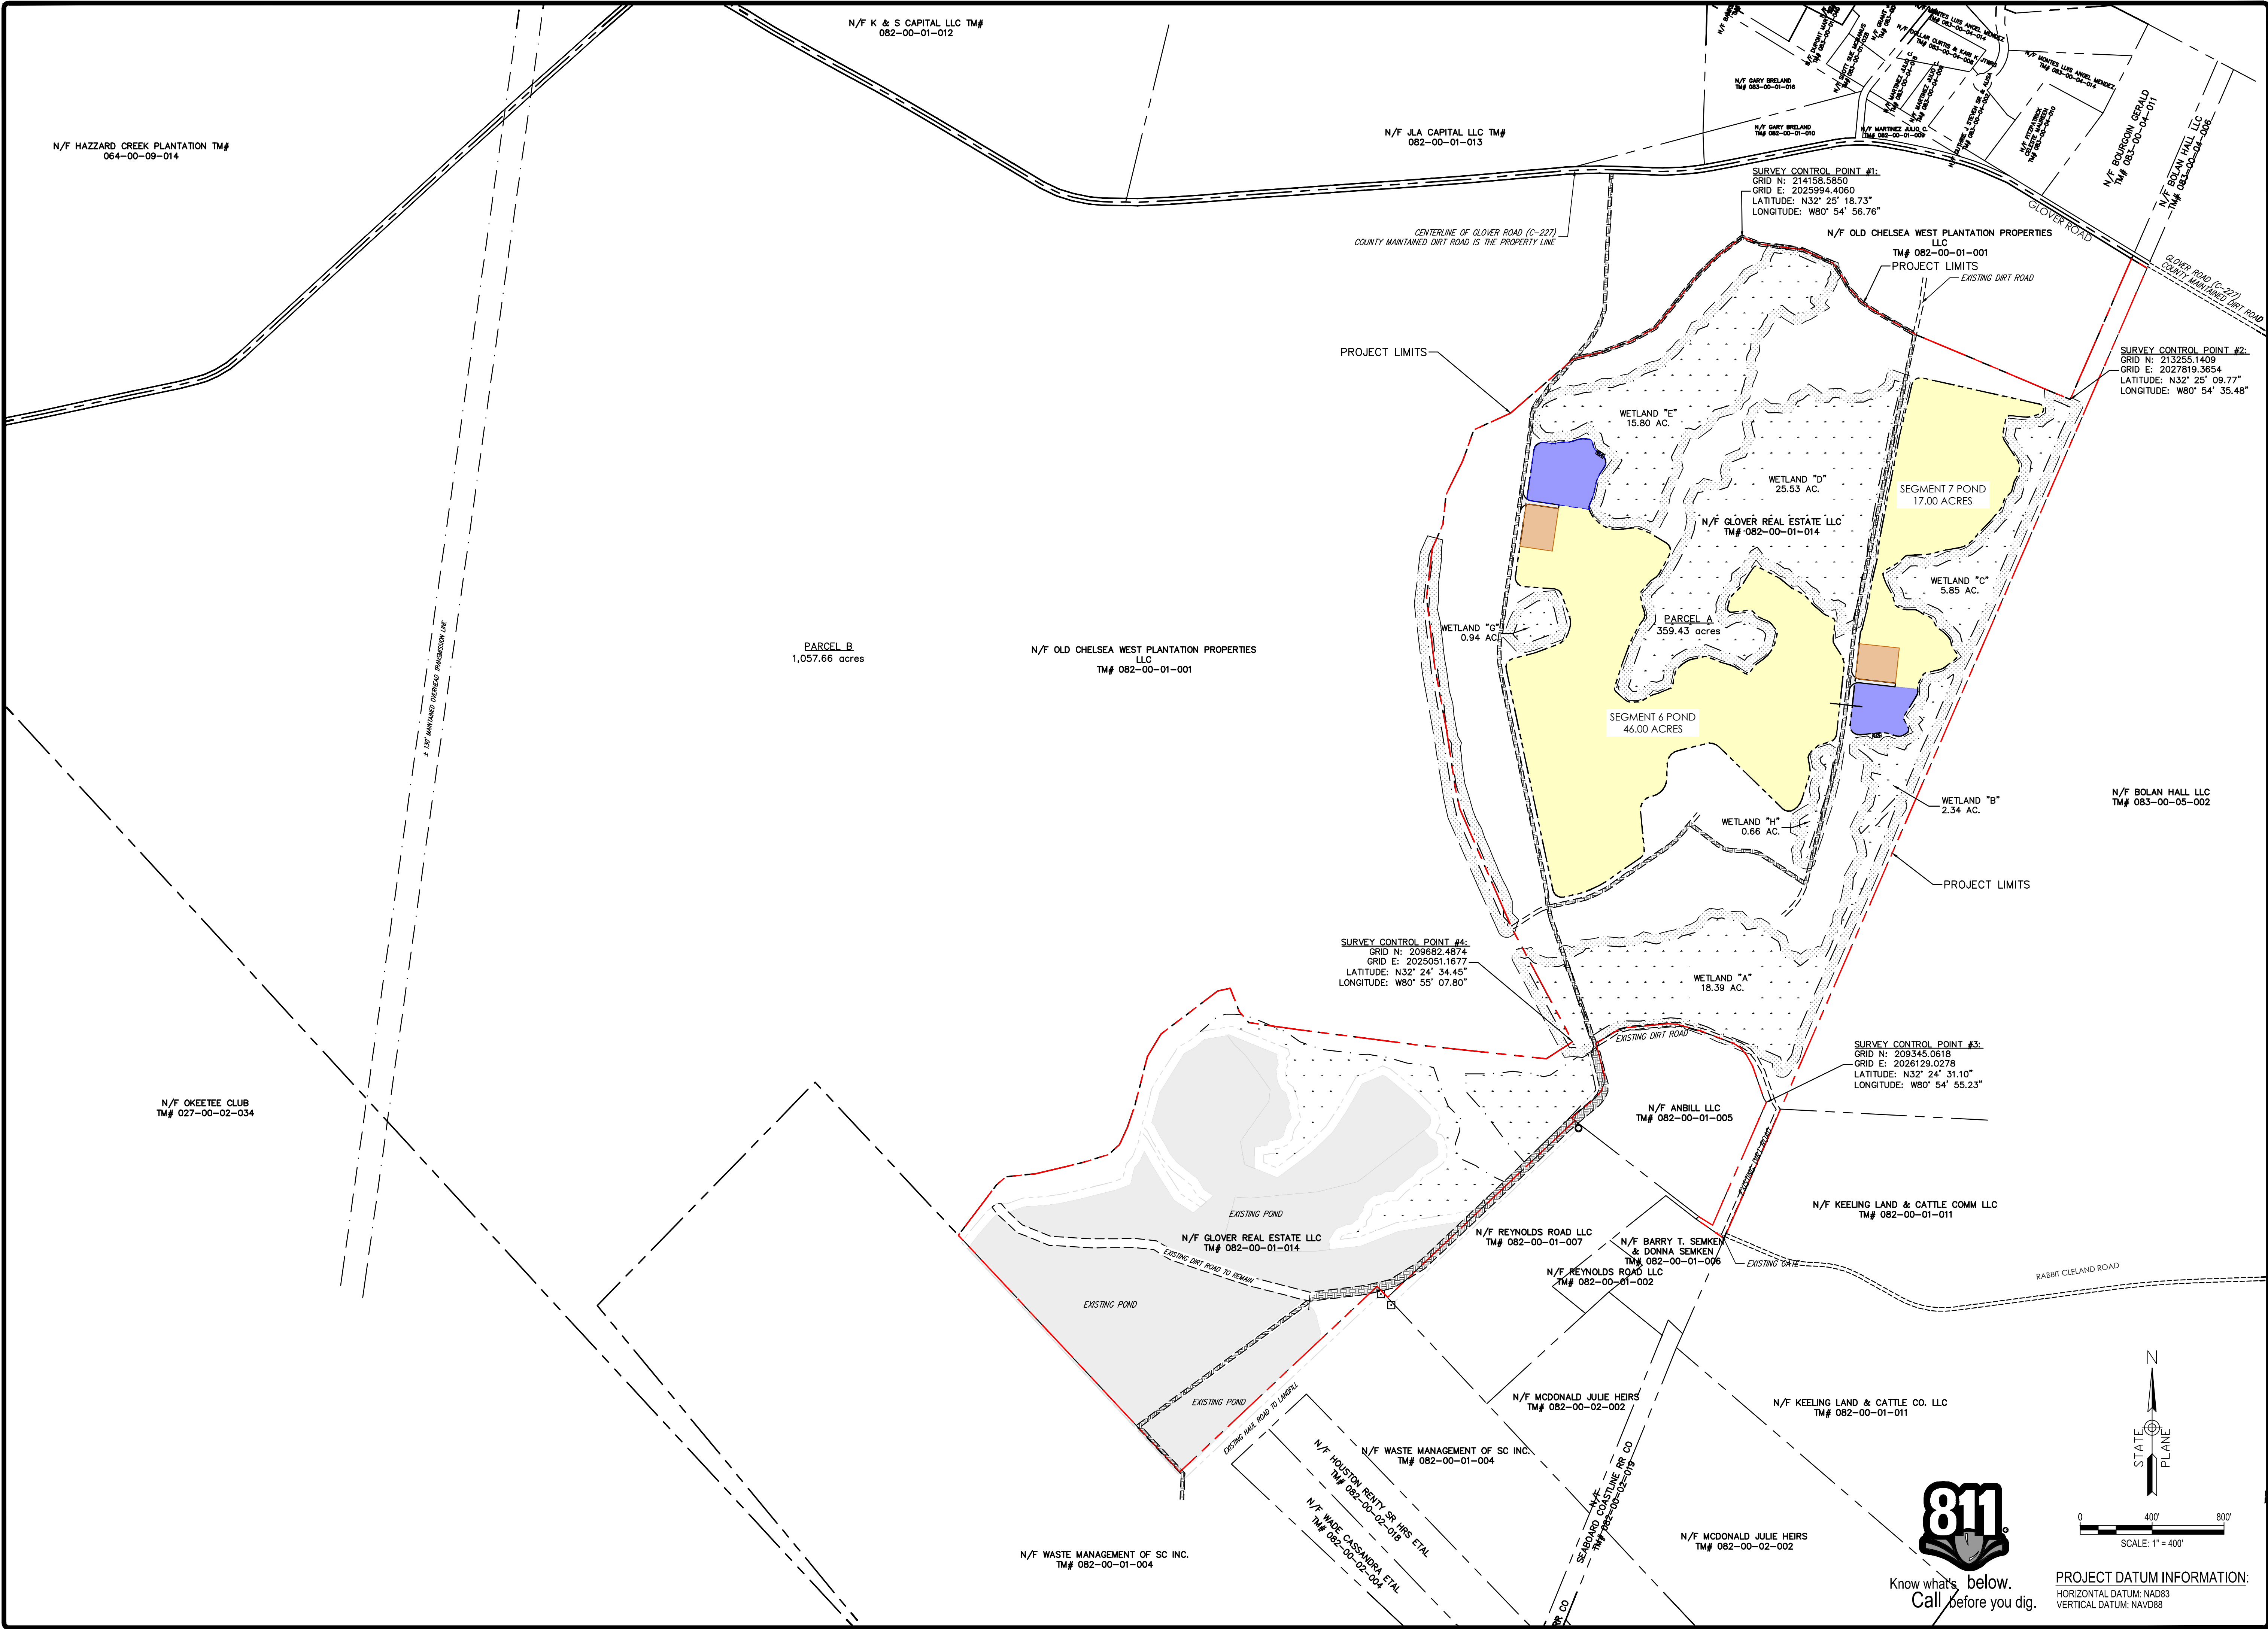


DAVIS & FLOYD
PLAN | DESIGN | ENGINEER
DAVISFLOYD.COM
2712 BULL STREET, SUITE A
BEAUFORT, SC 29902
843-379-2022

OWNER: OKATIE CONSTRUCTION
PROJECT TITLE: GLOVER ROAD
PROJECT TITLE: GLOVER PLANTATION MINE

SUBMITTAL TITLE		DATE		REVISIONS	
NO.	DATE	DESCRIPTION	BY	CHKD	APP'D
1	12/17/2025	ISSUED FOR PERMIT	RL	RC	RL
2					
3					
N:\Jobs\even32088-00\Production\CivilDrawings\32088.00_Site.dwg, 12/17/2025 4:56:56 PM, Luke Wilan, ps
THESE DRAWINGS AND THE DESIGN THEREON ARE THE PROPERTY OF DAVIS & FLOYD, INC. AND MAY NOT BE USED IN WHOLE OR IN PART WITHOUT WRITTEN CONSENT OF THE ENGINEER, ARCHITECT AND ANY INFRINGEMENT WILL BE SUBJECT TO LEGAL ACTION

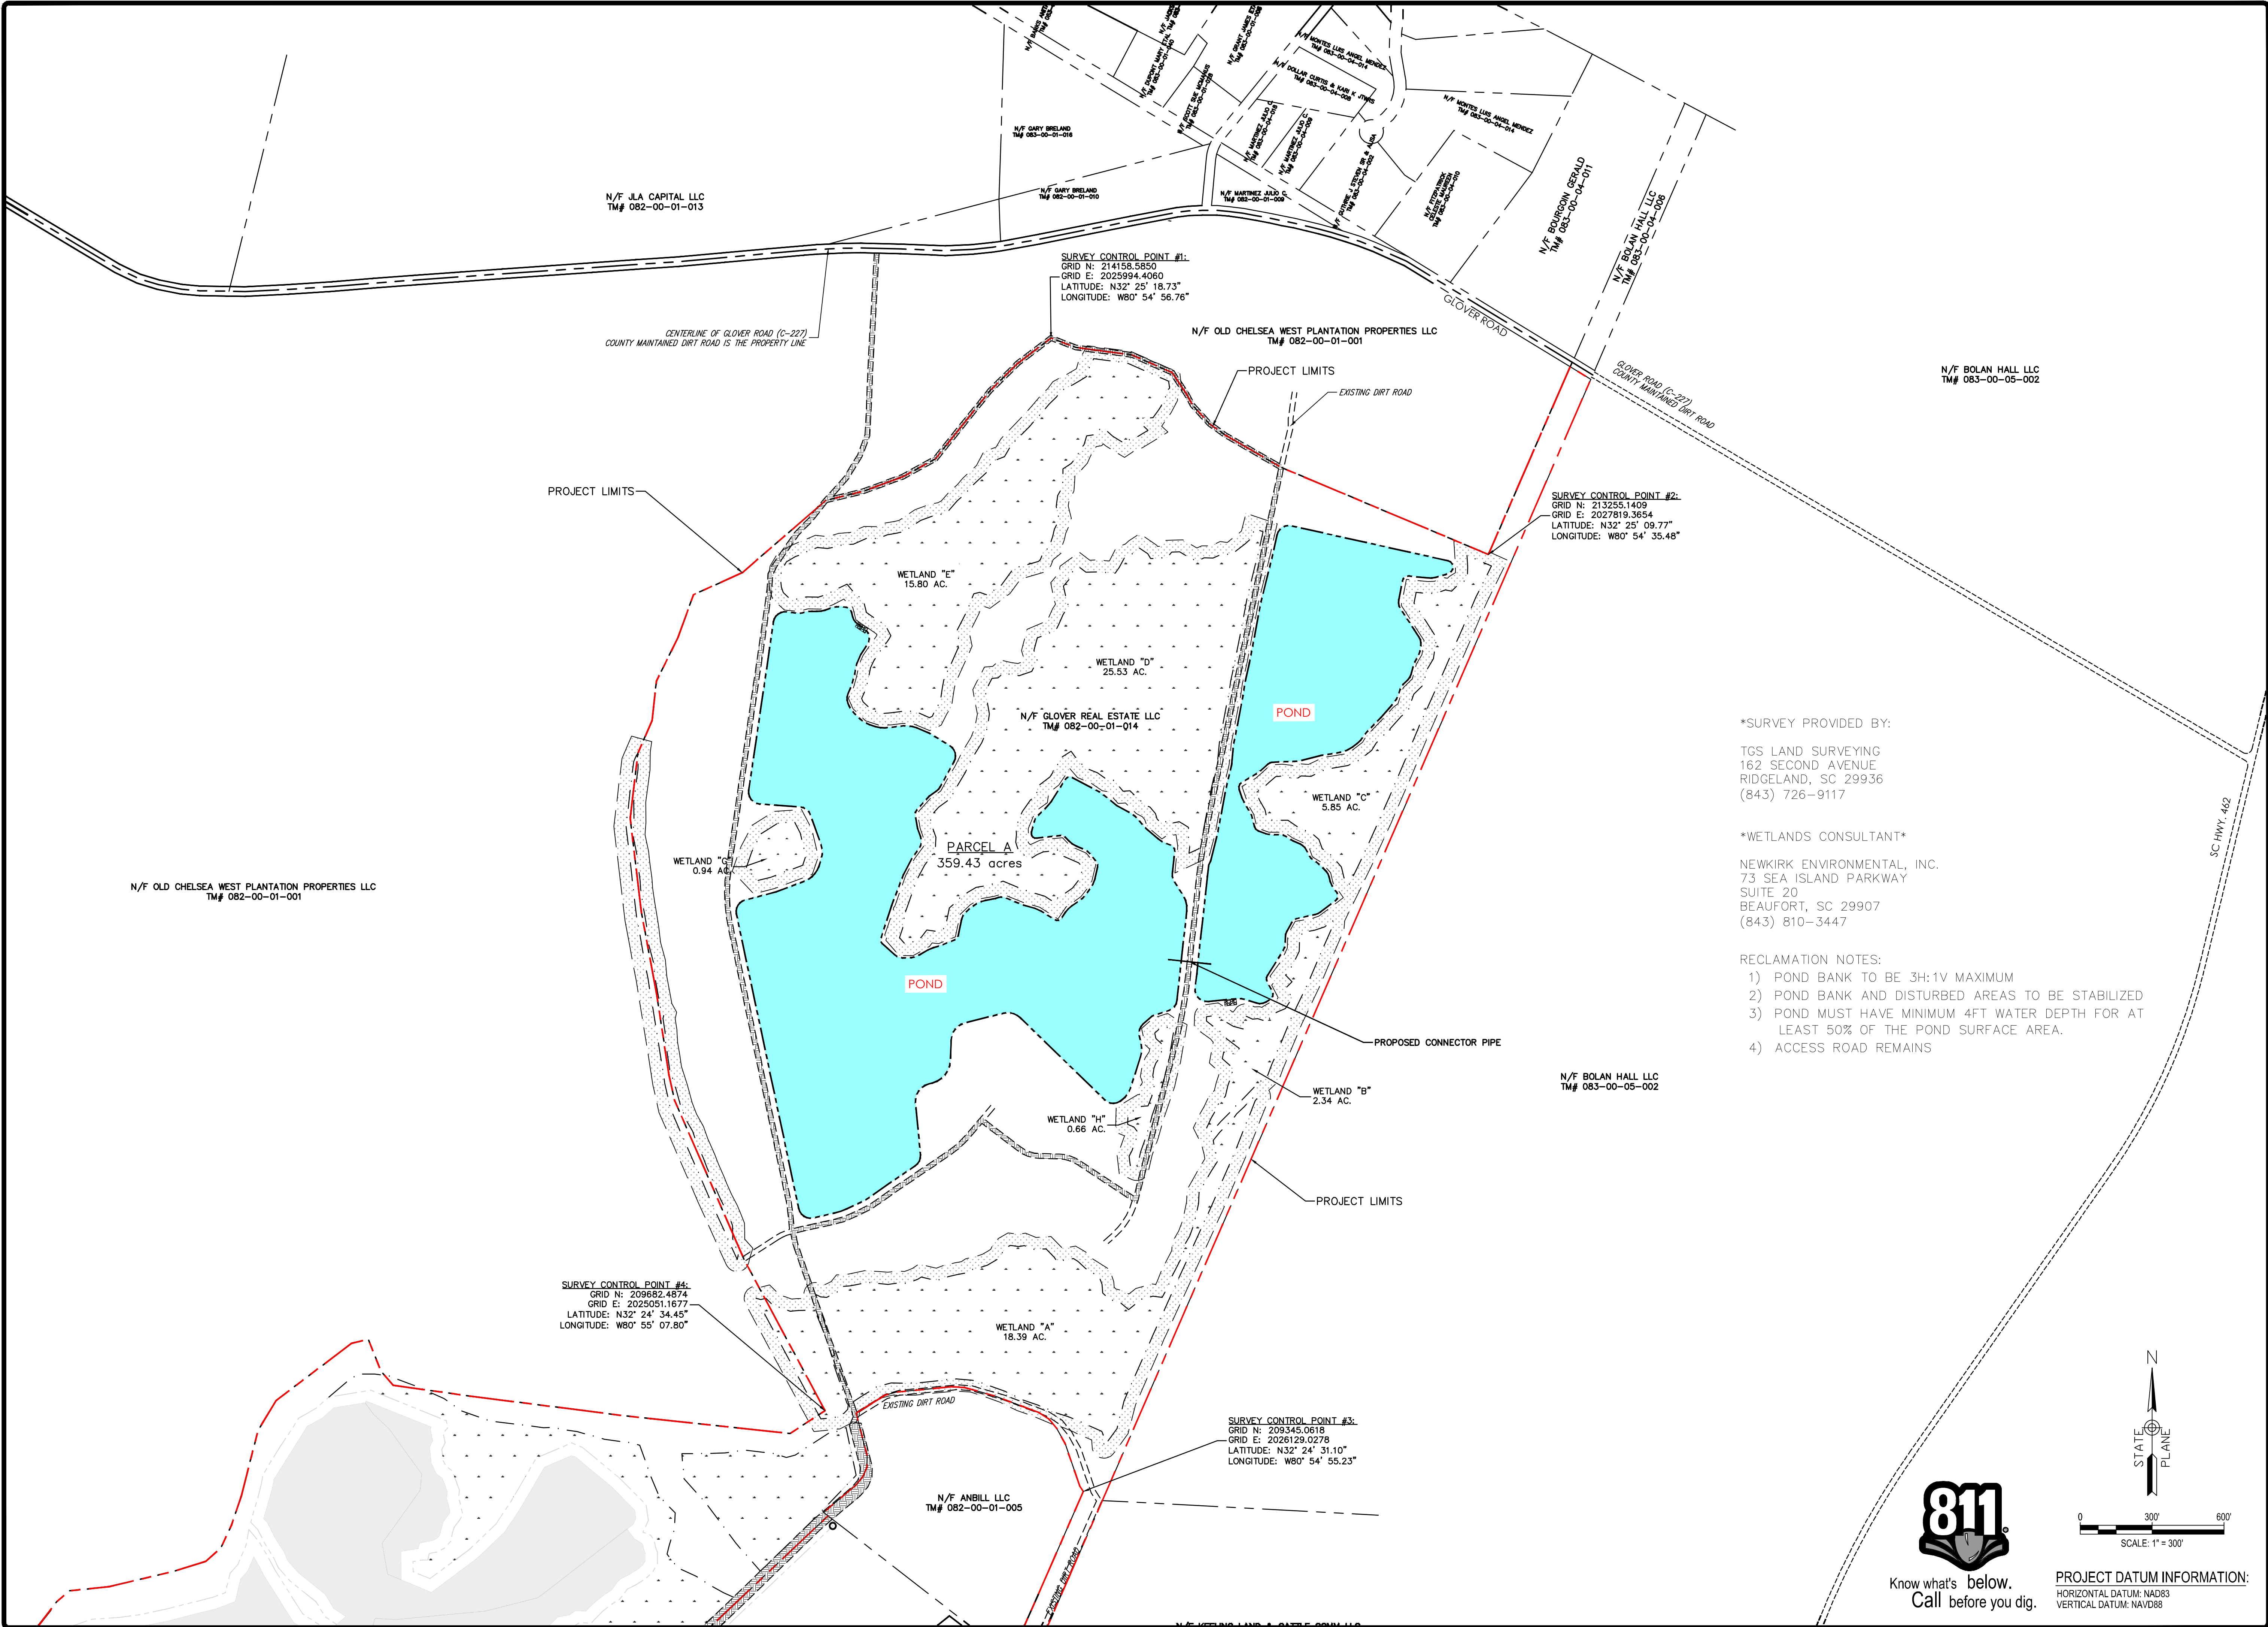

*SURVEY PROVIDED BY:

TGS LAND SURVEYING
162 SECOND AVENUE
RIDGELAND, SC 29936
(843) 726-9117

WETLANDS CONSULTANT


NEWKIRK ENVIRONMENTAL, INC.
73 SEA ISLAND PARKWAY
SUITE 20
BEAUFORT, SC 29907
(843) 810-3447

RECLAMATION NOTES:


- 1) POND BANK TO BE 3H:1V MAXIMUM
- 2) POND BANK AND DISTURBED AREAS TO BE STABILIZED
- 3) POND MUST HAVE MINIMUM 4FT WATER DEPTH FOR AT LEAST 50% OF THE POND SURFACE AREA.
- 4) ACCESS ROAD REMAINS



Know what's below.
Call before you dig.

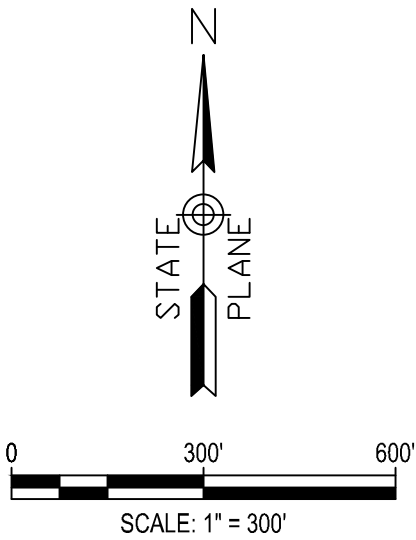

PROJECT DATUM INFORMATION:
HORIZONTAL DATUM: NAD83
VERTICAL DATUM: NAVD88

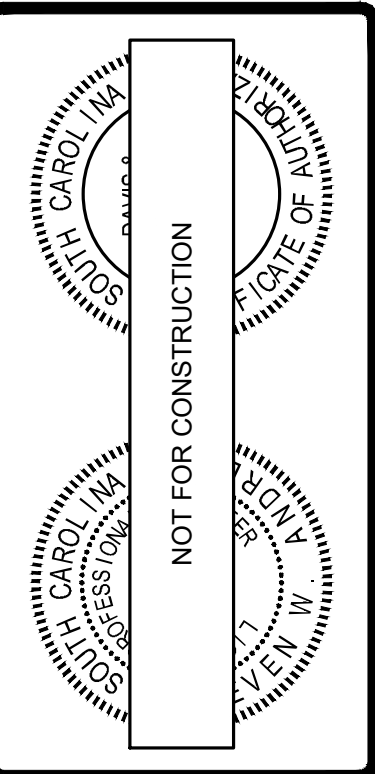

DAVIS & FLOYD
PLAN | DESIGN | ENGINEER
DAVISFLOYD.COM
2712 BULL STREET, SUITE A
BEAUFORT, SC 29902
843-379-2222

OWNER: OKATIE CONSTRUCTION
PROJECT TITLE: GLOVER ROAD
PROJECT TITLE: GLOVER PLANTATION MINE

RECLAMATION PLAN									
NO.	DATE	REVISION	BY	CHECKED	DATE	NO.	DATE	REVISION	BY
1	12/17/2025	1	RL			1	12/17/2025	1	RL
2			RC			2			RC
3			RL			3			RL
4			RL			4			RL
5			RL			5			RL
100			RL			100			RL