

PREPARED FOR:

OVERALL SAND SURFACE MINE MAP **MONROE TRACT**

JASPER COUNTY, SOUTH CAROLINA

APRIL 2025

MITTED ACRES		62.3 AC.
ECTED ACRES		35.7 AC.
SEGMENTI	17.0 AC.	
SEGMENT 2	I.8 AC.	
SEGMENT 3	2.9 AC.	
HAUL ROADS	3.3 AC.	
BERM	0.8 AC.	
BACK AREA (S)	9.9 AC.	




50 Park of Commerce Way Savannah, GA 31405 • 912.234.5300

www.thomasandhutton.com

This map illustrates a general plan of the development which is for discussion purposes only, does not limit or bind the owner/developer, and is subject to change and revision without prior written notice to the holder. Dimensions, boundaries and position locations are for illustrative purposes only and are subject to an accurate survey and property description.

COPYRIGHT © 2024 THOMAS & HUTTON

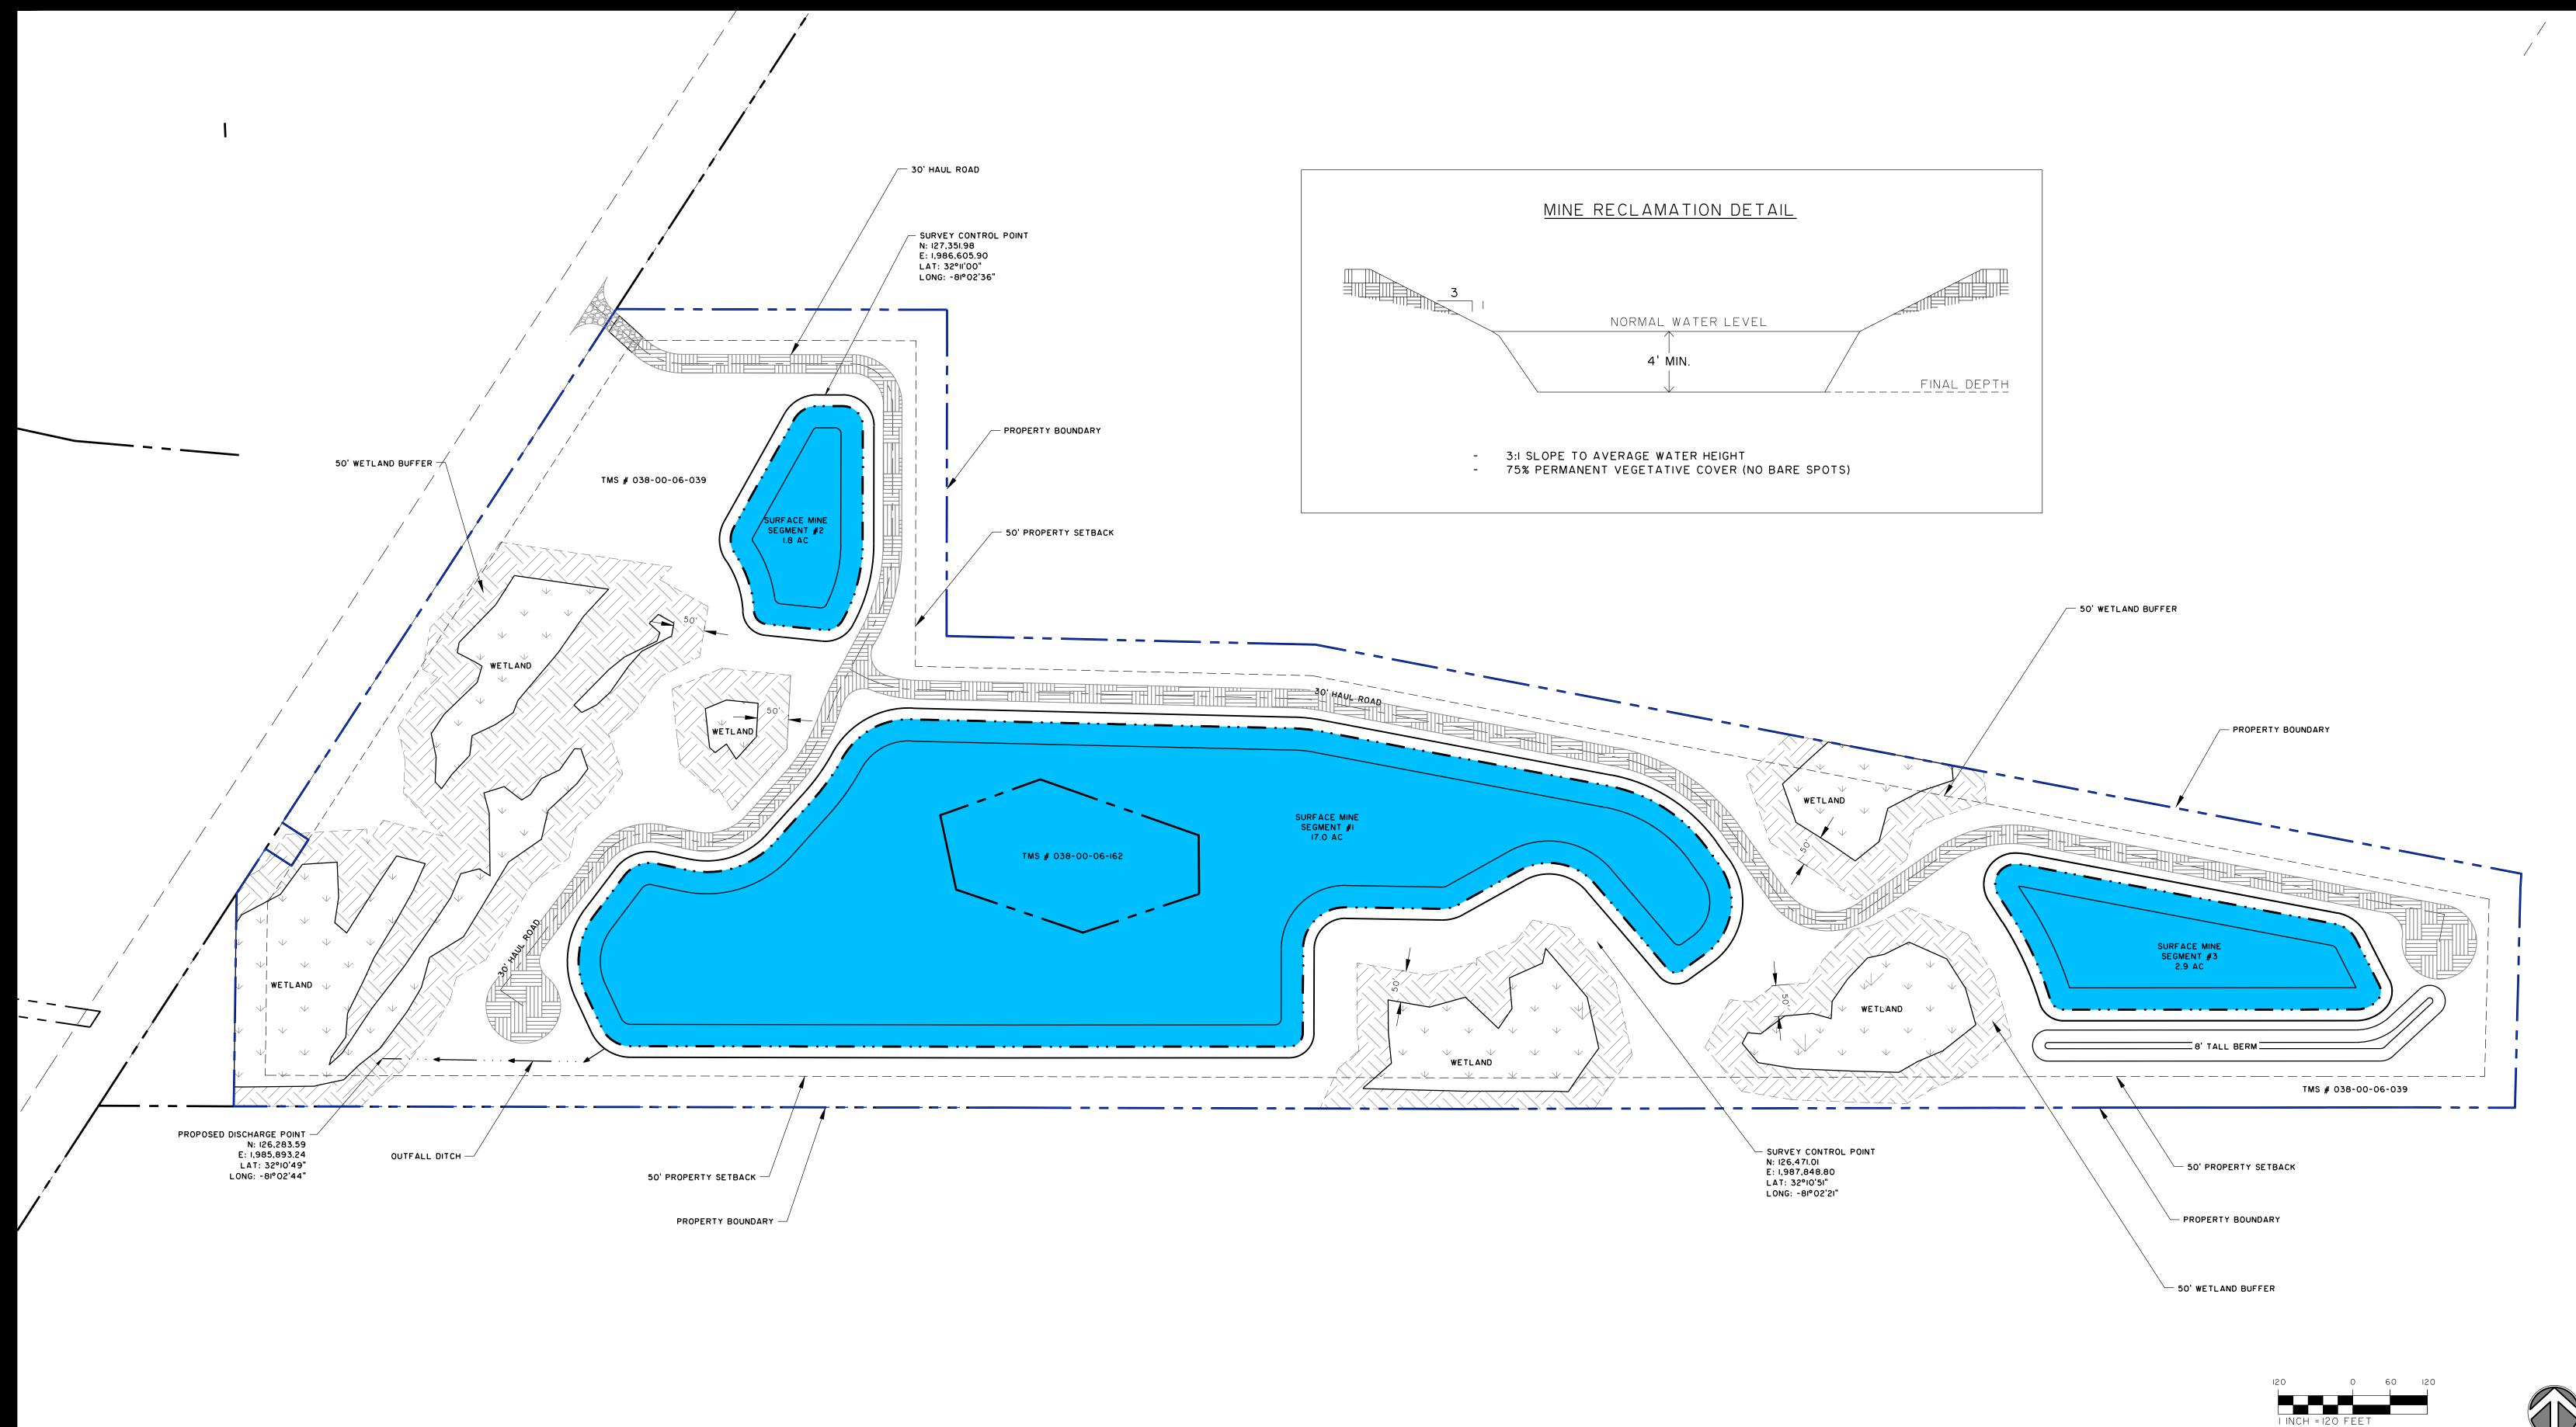

PREPARED FOR:

RECLAMATION MAP MONROE TRACT JASPER COUNTY, SOUTH CAROLINA

APRIL 2025



50 Park of Commerce Way Savannah, GA 31405 • 912.234.5300

www.thomasandhutton.com

This map illustrates a general plan of the development which is for discussion purposes only, does not limit or bind the owner/developer, and is subject to change and revision without prior written notice to the holder. Dimensions, boundaries and position locations are for illustrative purposes only and are subject to an accurate survey and property description. COPYRIGHT © 2024 THOMAS & HUTTON